


Handwritten notes:
 18' not
 4x100m
 Septic Tank
 may have
 to be moved
 to get Septic
 to be moved
 to be moved

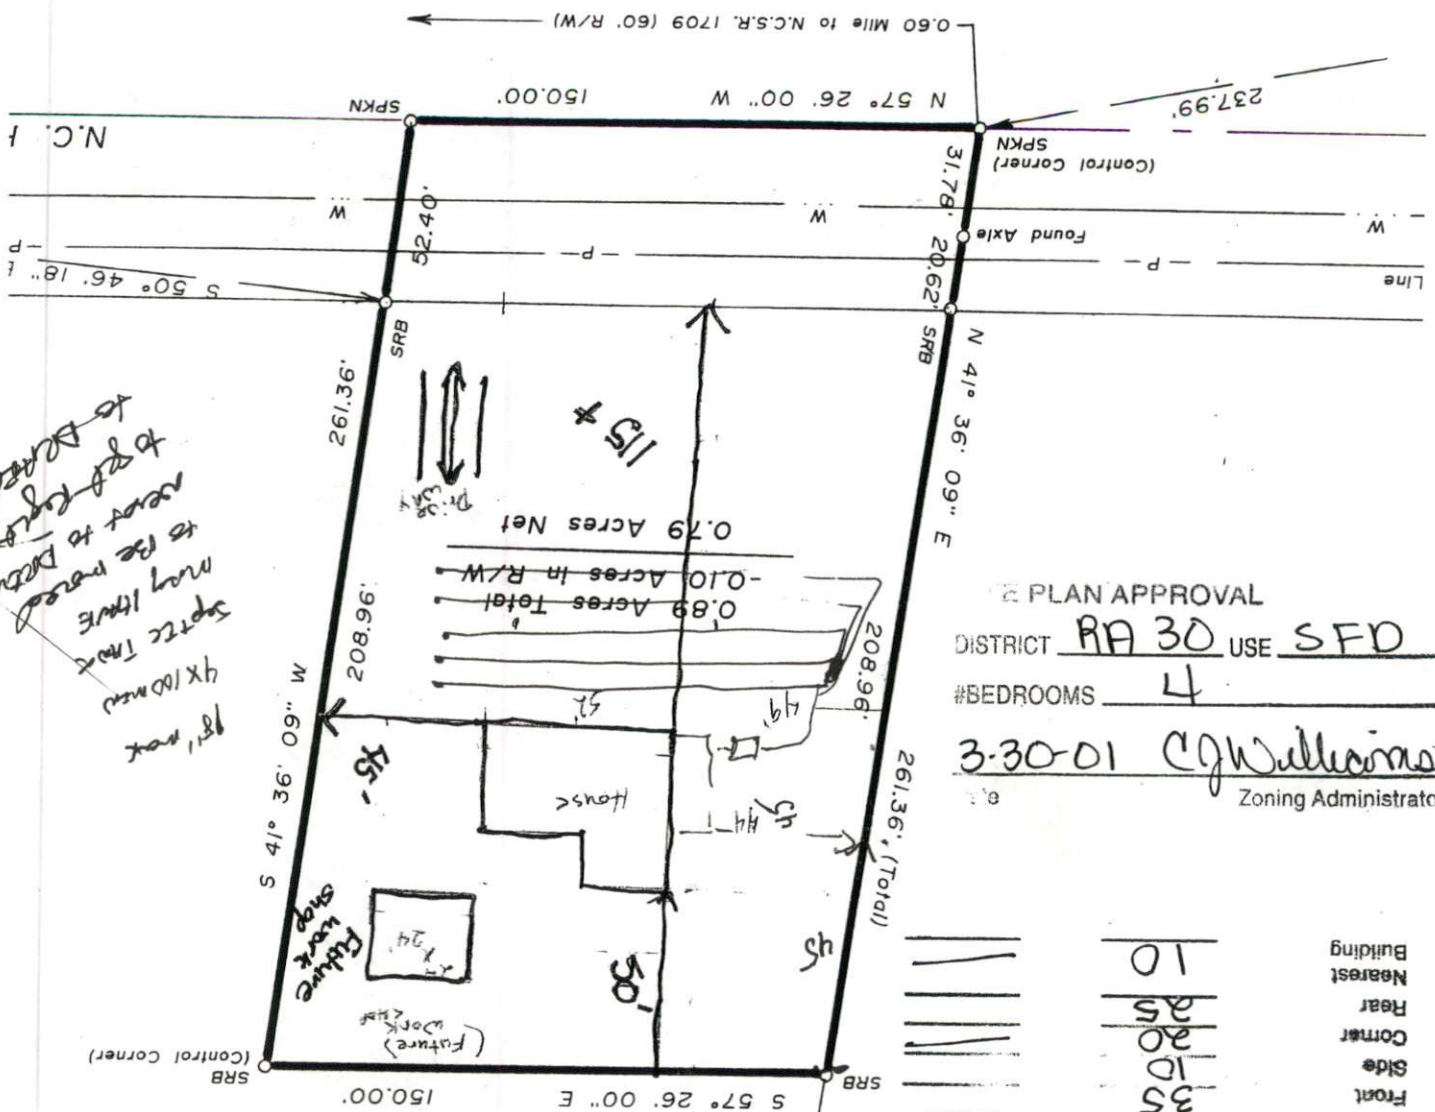

PLAN APPROVAL
 DISTRICT RA 30 USE SFD
 #BEDROOMS 4
3-30-01 C. Williams
 Zoning Administrator

Required Property Line Setbacks	Actual
Front	35
Side	10
Corner	30
Rear	25
Nearest Building	10

20.00
 Dead Boot
 Bills

464.20'
 Fou Pipe
 Woo

10'
 vision"