

SITE/SOIL EVALUATION FOR ON-SITE WASTEWATER

APPLICANT NAME _____

DATE _____

FACTORS		PROFILES													
		1	2	3	4	5	6	7	8	9	10				
LANDSCAPE POSITION	.1940														
SLOPE (%)	.1940														
HORIZON 1 DEPTH		0-6	0-6	0-18	0-6										
Texture Group	.1941(A)(1)	LS	LS	LS	LS										
Consistence	.1941	Ufr	Ufr	Ufr	Ufr										
Structure	.1941(A)(2)	C	h	G	G										
Mineralogy	.1941(A)(3)	Usp	Usp	Usp	Usp										
HORIZON 2 DEPTH		6-36	6-34	18-34	6-34										
Texture Group	.1941(A)(1)	SC	SC	SC	SC										
Consistence	.1941	F:	F:	F:	F:										
Structure	.1941(A)(2)	Sbk	Sbk	Sbk	Sbk										
Mineralogy	.1941(A)(3)	Ssp	Ssp	Ssp	Ssp										
HORIZON 3 DEPTH															
Texture Group	.1941(A)(1)														
Consistence	.1941														
Structure	.1941(A)(2)														
Mineralogy	.1941(A)(3)														
HORIZON 4 DEPTH															
Texture Group	.1941(A)(1)														
Consistence	.1941														
Structure	.1941(A)(2)														
Mineralogy	.1941(A)(3)														
SOIL WETNESS	.1942		So ⁴												
RESTRICTIVE HORIZON	.1944														
SAPROLITE	.1943/.1956														
CLASSIFICATION	.1948	PS	PS	PS	PS										
LONG TERM ACCEPTANCE RATE	.1955	.3	.3	.3	.3										

①
 ②
 ③
 ④

SITE PLAN APPROVAL


DISTRICT RA-30 USE SFD

#BEDROOMS 4

Date 24 Apr 21 Andie Mahesh
Zoning Administrator

Required Property Line Setbacks

	Minimum	Actual
Front	<u>30</u>	<u>45</u>
Side	<u>10</u>	<u>15</u>
Corner	<u>20</u>	<u>155</u>
Rear	<u>25</u>	<u>155</u>
Nearest Building	<u>10</u>	<u>155</u>

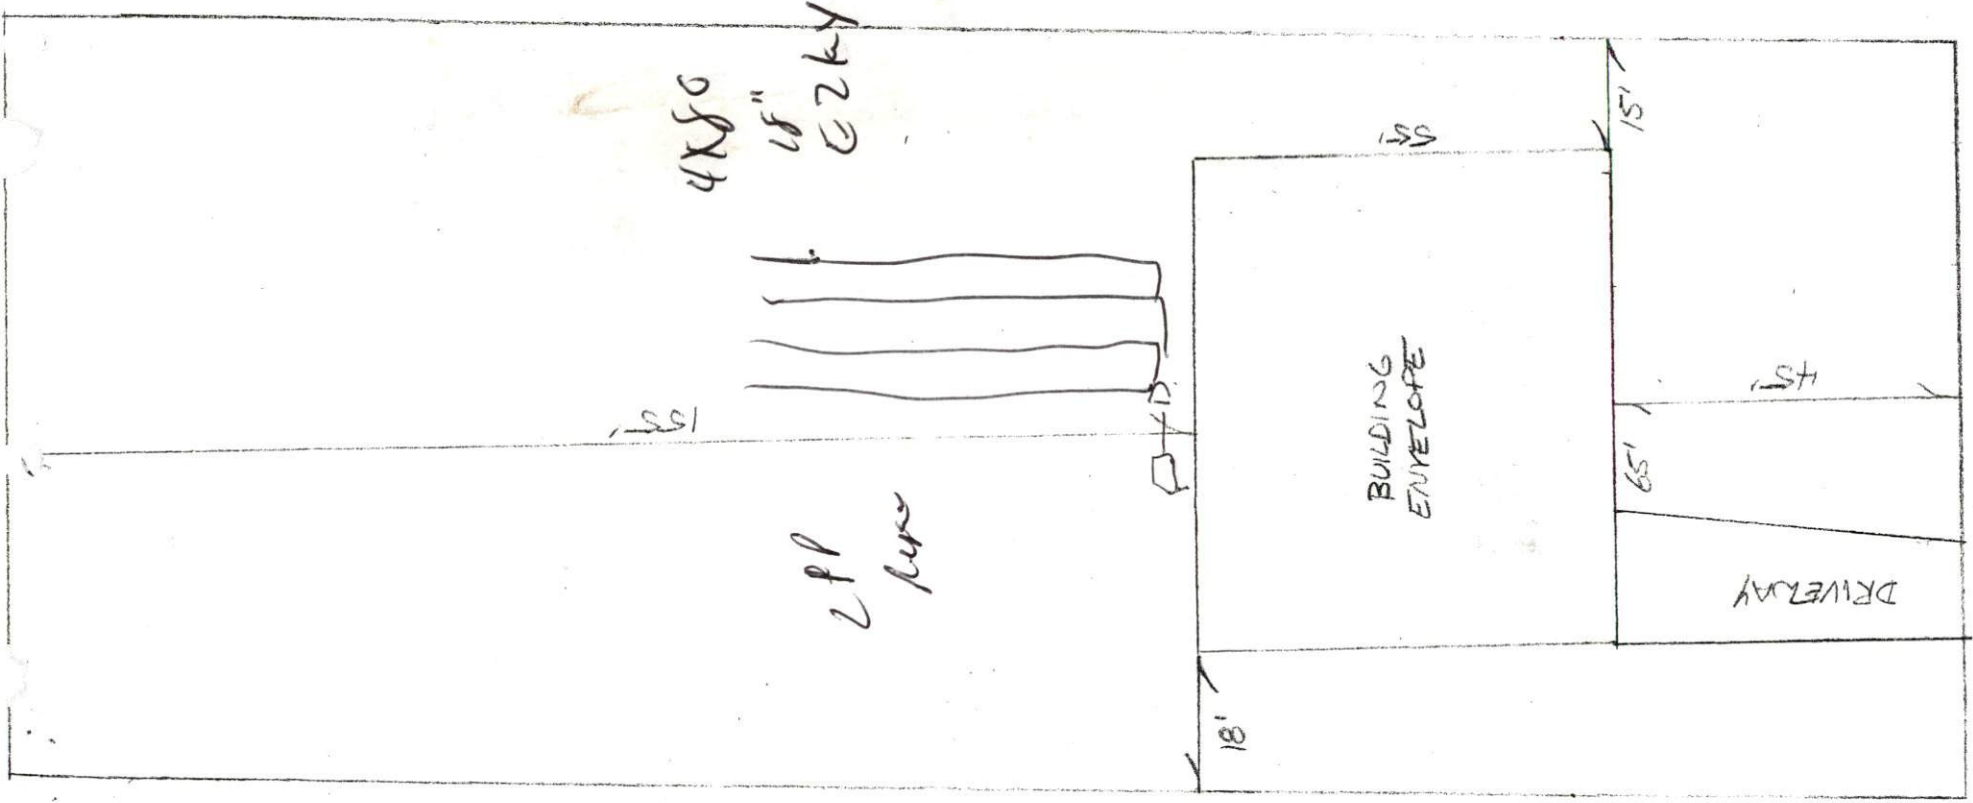

PLAN # 6 11-20'