

# SITE SOIL EVALUATION FOR ON-SITE WASTEWATER

APPLICANT NAME \_\_\_\_\_

DATE \_\_\_\_\_


FACTORS		PROFILES									
		1	2	3	4	5	6	7	8	9	10
LANDSCAPE POSITION	.1940										
SLOPE (%)	.1940										
HORIZON 1 DEPTH		12'8"	—————→								
Texture Group	.1941(A)(1)	SC2									
Consistence	.1941										
Structure	.1941(A)(2)										
Mineralogy	.1941(A)(3)										
HORIZON 2 DEPTH											
Texture Group	.1941(A)(1)										
Consistence	.1941										
Structure	.1941(A)(2)										
Mineralogy	.1941(A)(3)										
HORIZON 3 DEPTH											
Texture Group	.1941(A)(1)										
Consistence	.1941										
Structure	.1941(A)(2)										
Mineralogy	.1941(A)(3)										
HORIZON 4 DEPTH											
Texture Group	.1941(A)(1)										
Consistence	.1941										
Structure	.1941(A)(2)										
Mineralogy	.1941(A)(3)										
SOIL WETNESS	.1942										
RESTRICTIVE HORIZON	.1944										
SAPROLITE	.1943/1956										
CLASSIFICATION	.1948										
LONG TERM ACCEPTANCE RATE	.1955	.5	—————→								

Start lines shallow Run to 30"  
 Turn down to 18" Turn Run Back to 30"  
 Must meet on site if Plumbing not  
 SH3Ded where shown

L7AR.5

12240 78-20'


ence along property line

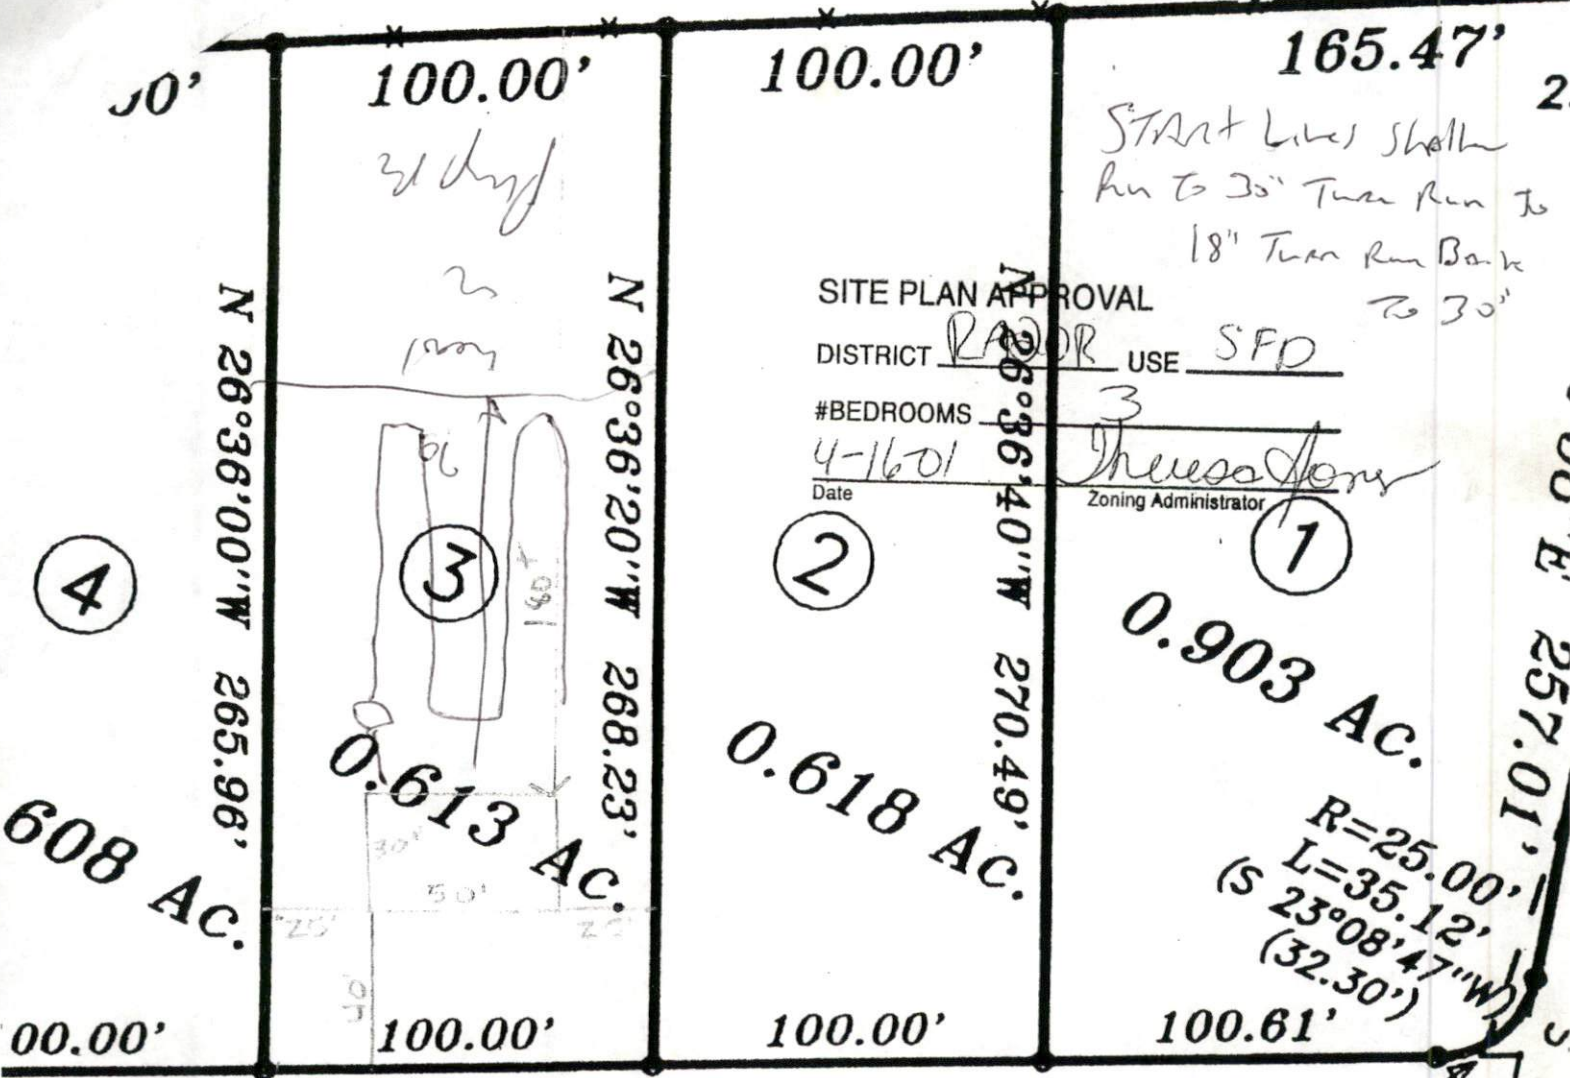

SITE PLAN APPROVAL  
 DISTRICT RA 200R USE SFD  
 #BEDROOMS 3  
 Date 4-16-01  
 Zoning Administrator Theresa Jones

blic-Dedicated)

10' x 70'  
Sight Triangles

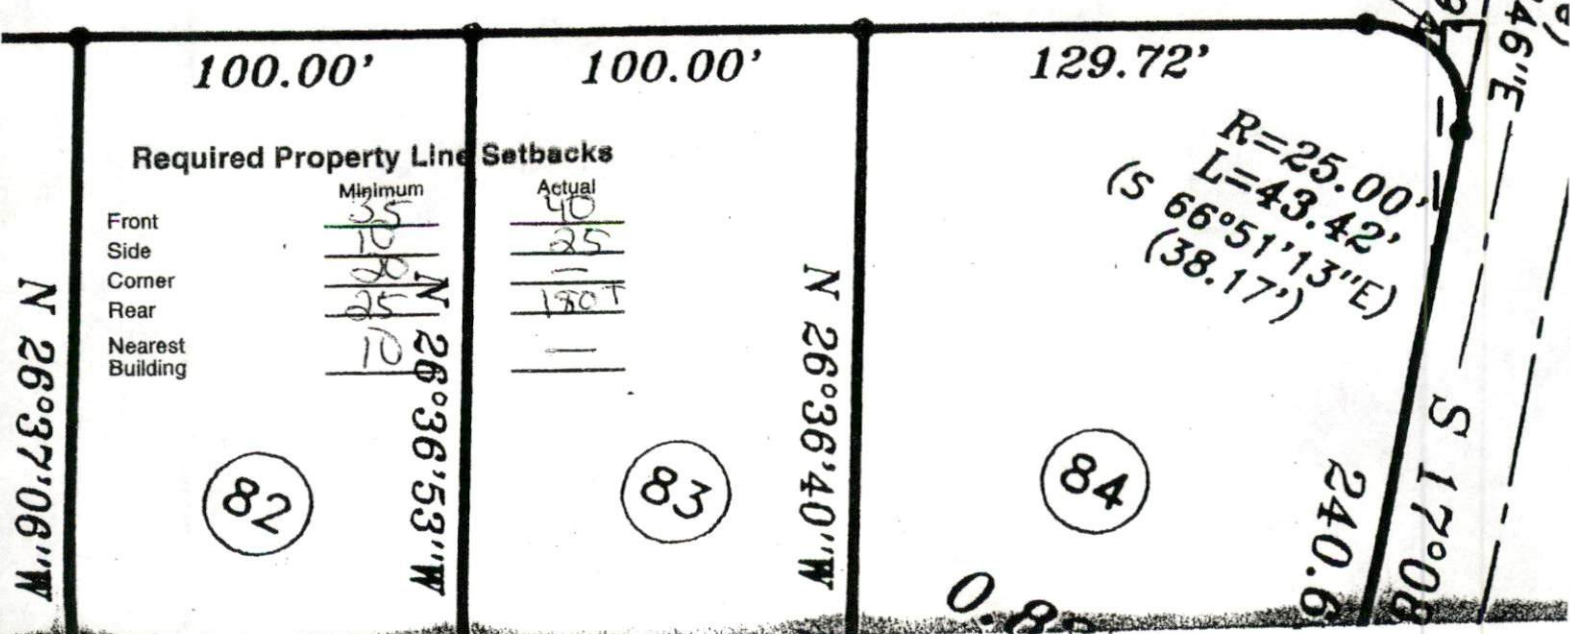

Required Property Line Setbacks

	Minimum	Actual
Front	35	40
Side	10	25
Corner	20	1
Rear	25	130'
Nearest Building	10	1