

01-5-2629

HARNETT COUNTY HEALTH DEPARTMENT

No 18479

IMPROVEMENT PERMIT

Be it ordained by the Harnett County Board of Health as follows: Section III, Item B. "No Person shall begin construction of any building at which a septic tank system is to be used for disposal of sewage without first obtaining a written permit from the Harnett County Health Department."

Name: (owner) DALE W YOUNG

New Installation Septic Tank

Property Location: SR# 1542 OLD BULLS CREEK

Repairs Nitrification Line

Subdivision Sandy Grove Lot # _____

Tax ID # _____ Quadrant # _____

Number of Bedrooms Proposed: 3 Lot Size: 1.294

Basement with Plumbing: Garage:

Water Supply: Well Public Community

Distance From Well: 50' ft.

Following is the minimum specifications for sewage disposal system on above captioned property. Subject to final approval.

Type of system: Conventional Other EEE-ZZZ LAY TWS-95-37

Size of tank: Septic Tank: 1000 gallons Pump Tank: _____ gallons


Subsurface Drainage Field No. of ditches 3 exact length of each ditch 75 ft. width of ditches 3 ft. depth of ditches 24-28 in.

French Drain Required: - Linear feet

Date: 8-7-01

This permit is subject to revocation if site plans or intended use change.

Signed: James E. Mankart P.E. R.S.
Environmental Health Specialist

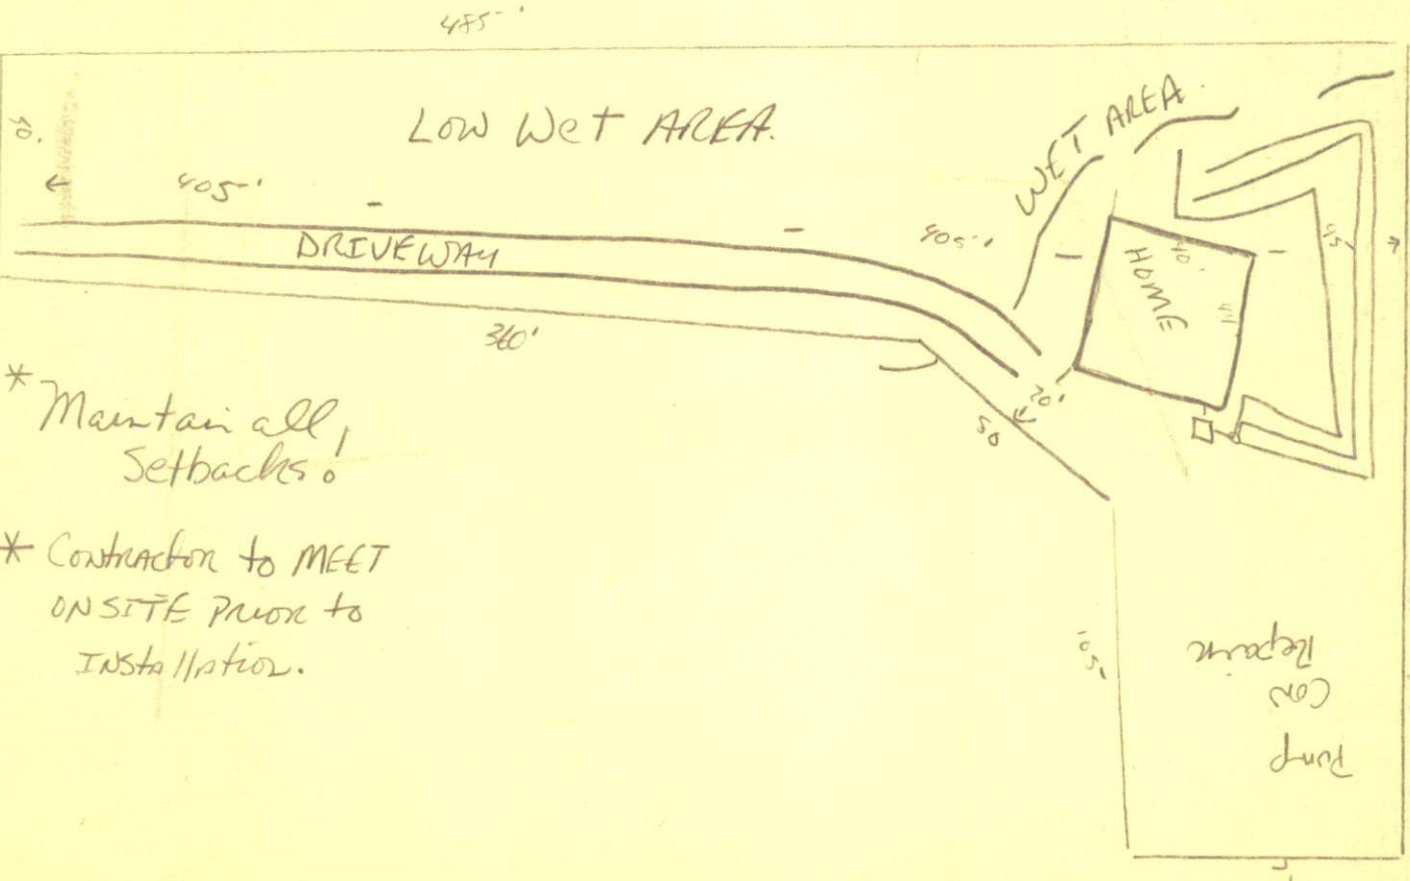

HARNETT COUNTY HEALTH DEPARTMENT #01-5-2609
AUTHORIZATION TO CONSTRUCT

Authorization is hereby given to construct a wastewater system to the specifications described by Harnett County Health Department Improvement Permit # 18479. This authorization shall be valid for a period not to exceed five (5) years from the date of issuance. This authorization will be invalid if ownership, site plans, or intended use change.

Owner or Authorized Agent Toni Veasey

Name: DALE W YOUNG Telephone # 639-2402

Address: P.O. BOX 547 Angier N.C. 27501

Property Location: SR # 1542 Road Name Old Boies Creek

New Installation Repair Septic Tank Nitrification Lines

Subdivision Sandy Grove Lot # 20

Number of Bedrooms Proposed: 3 Lot size: 1.284

Basement With Plumbing Without Plumbing

Water Supply: Well Public Minimum Well Setback: 50' ft.

Type of System: Conventional Other 666-202147

Tank Volume: Septic Tank 1000 gallons Pump Chamber gallons

Nitrification Field Specifications

Number of fields 2 Number of Lines per Field 3 Length of lines 75

Width of ditches 3 ft. Depth of ditches 24-12 inches

French Drain: Linear feet required Depth of gravel

No wastewater system shall be covered or placed into use by any person until an inspection by the Harnett County Health Department has determined that the system has been installed according to the conditions of the improvement permit and that a valid operations permit has been issued.

Authorized Agent for Harnett County Health Department

Name: James E. Marshall Date: 8-7-01