


SITE/S . EVALUATION FOR ON-S WASTEWATER

APPLICANT NAME _____

DATE _____

FACTORS		PROFILES									
		1	2	3	4	5	6	7	8	9	10
LANDSCAPE POSITION	.1940	L	L	L	L	L					
SLOPE (%)	.1940	2	2	2	2	2					
HORIZON 1 DEPTH		0-36	0-36	0-36							
Texture Group	.1941(A)(1)	SL	SL	SL							
Consistence	.1941	FK	FK	FK							
Structure	.1941(A)(2)	GM	GM	GM							
Mineralogy	.1941(A)(3)	NSMP	NSMP	NSMP							
HORIZON 2 DEPTH		36-48	36-48	36-48							
Texture Group	.1941(A)(1)	SCL	SCL	SCL							
Consistence	.1941	PK	PK	PK							
Structure	.1941(A)(2)	GM	GM	GM							
Mineralogy	.1941(A)(3)	NSMP	NSMP	NSMP							
HORIZON 3 DEPTH											
Texture Group	.1941(A)(1)										
Consistence	.1941										
Structure	.1941(A)(2)										
Mineralogy	.1941(A)(3)										
HORIZON 4 DEPTH											
Texture Group	.1941(A)(1)										
Consistence	.1941										
Structure	.1941(A)(2)										
Mineralogy	.1941(A)(3)										
SOIL WETNESS	.1942	42"	42"	42"	30"	30"					
RESTRICTIVE HORIZON	.1944										
SAPROLITE	.1943/.1956										
CLASSIFICATION	.1948						U	U	0		
LONG TERM ACCEPTANCE RATE	.1955	.6	.6	.7	.3	.3	-	-	-		

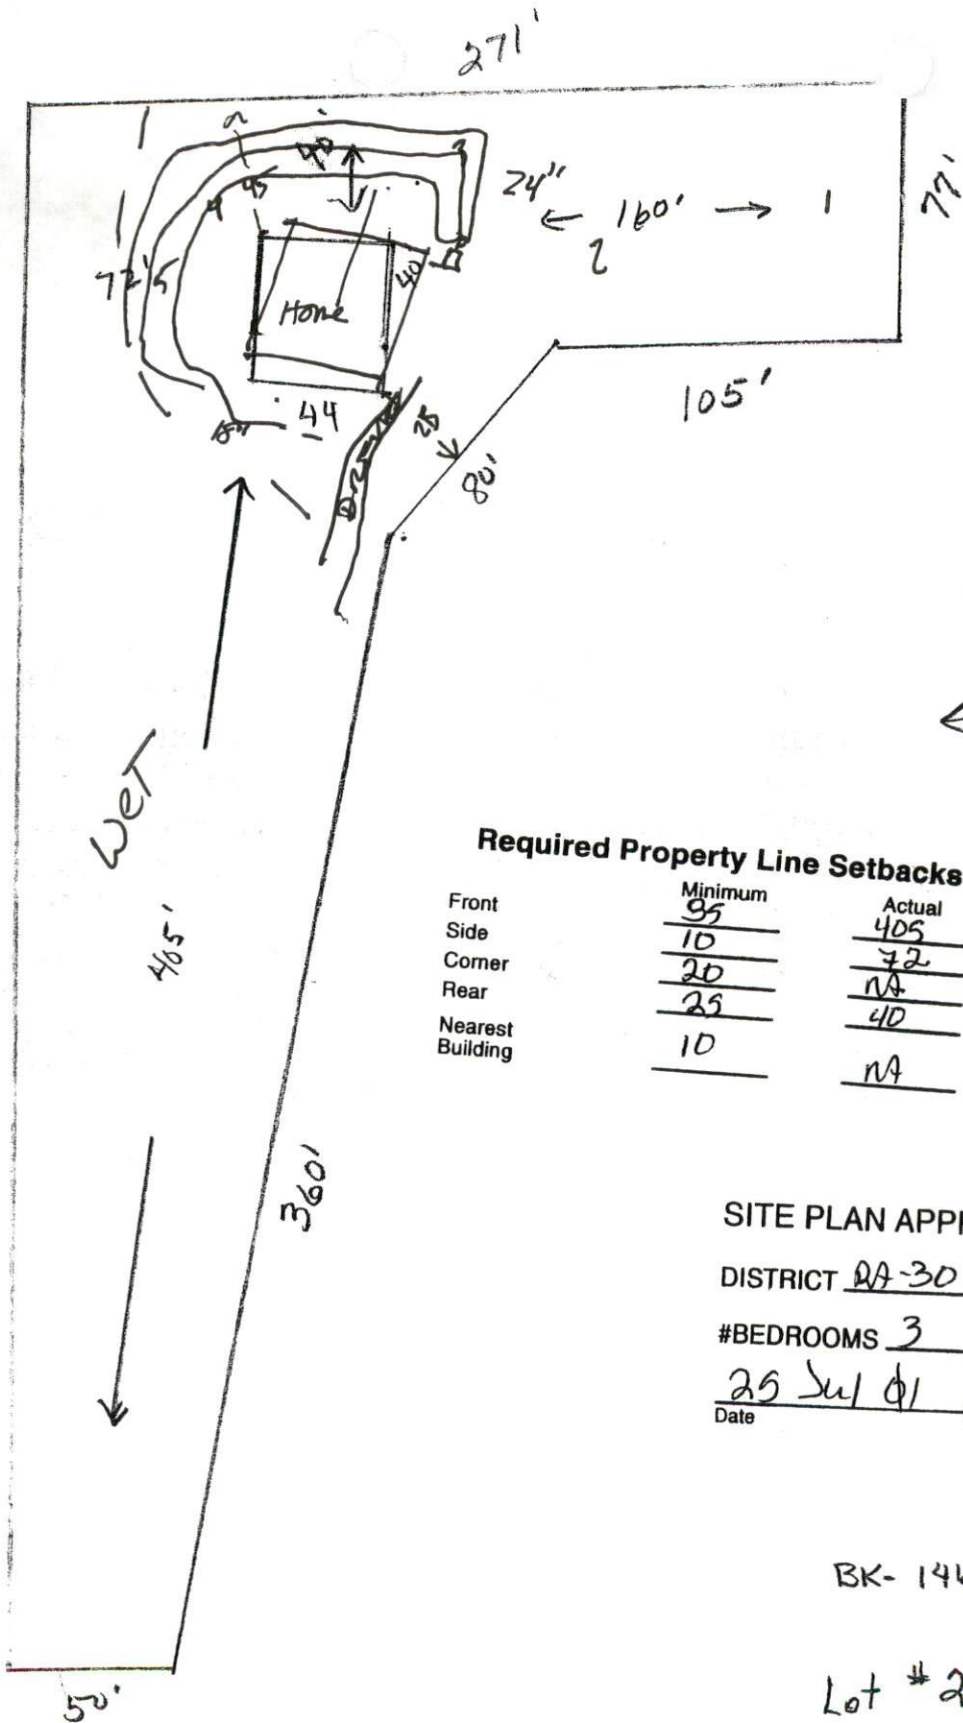

Required Property Line Setbacks

	Minimum	Actual
Front	95	405
Side	10	72
Corner	20	NA
Rear	25	40
Nearest Building	10	NA

SITE PLAN APPROVAL

DISTRICT RA-30 USE SFD

#BEDROOMS 3

Date 25 Jul 01 [Signature]
Zoning Administrator

BK- 1462 -PG- 975-977

Lot #20 SANDY GROVE S/D.
SEC. THREE

RA-30

OUT OF 04-0672-0209

SCALE 60 = 10'