

SITE/S . EVALUATION FOR ON-S : WASTEWATER

APPLICANT NAME _____


DATE _____

FACTORS		PROFILES									
		1	2	3	4	5	6	7	8	9	10
LANDSCAPE POSITION	.1940	L	L	L							
SLOPE (%)	.1940	2	2	2							
HORIZON 1 DEPTH		0-18	6-18	0-18							
Texture Group	.1941(A)(1)	SL	SL	SL							
Consistence	.1941	PK		PK							
Structure	.1941(A)(2)	GM		GM							
Mineralogy	.1941(A)(3)	NSNP		NSNP							
HORIZON 2 DEPTH		18-24		18-24							
Texture Group	.1941(A)(1)	SL		SL							
Consistence	.1941	PK		PK							
Structure	.1941(A)(2)	GM		GM							
Mineralogy	.1941(A)(3)	SSSP		SSSP							
HORIZON 3 DEPTH		24-36		24-36							
Texture Group	.1941(A)(1)	SL CL		SL CL							
Consistence	.1941	PKM		SLPKM							
Structure	.1941(A)(2)	ABK		ABK							
Mineralogy	.1941(A)(3)	SSSP		SSSP							
HORIZON 4 DEPTH											
Texture Group	.1941(A)(1)										
Consistence	.1941										
Structure	.1941(A)(2)										
Mineralogy	.1941(A)(3)										
SOIL WETNESS	.1942	30	32	30							
RESTRICTIVE HORIZON	.1944										
SAPROLITE	.1943/.1956										
CLASSIFICATION	.1948										
LONG TERM ACCEPTANCE RATE	.1955	.4	.4	.35							

TRANSPORTATION
HIGHWAYS
ON ROAD
CERTIFICATION

BY: ST. JAMES
ENGINEER
1999

ECM
Date
#BEDROOMS 3
DISTRICT R130 USE SFD
SITE PLAN APPROVAL
Zoning Administrator A. S. O. (Signature)

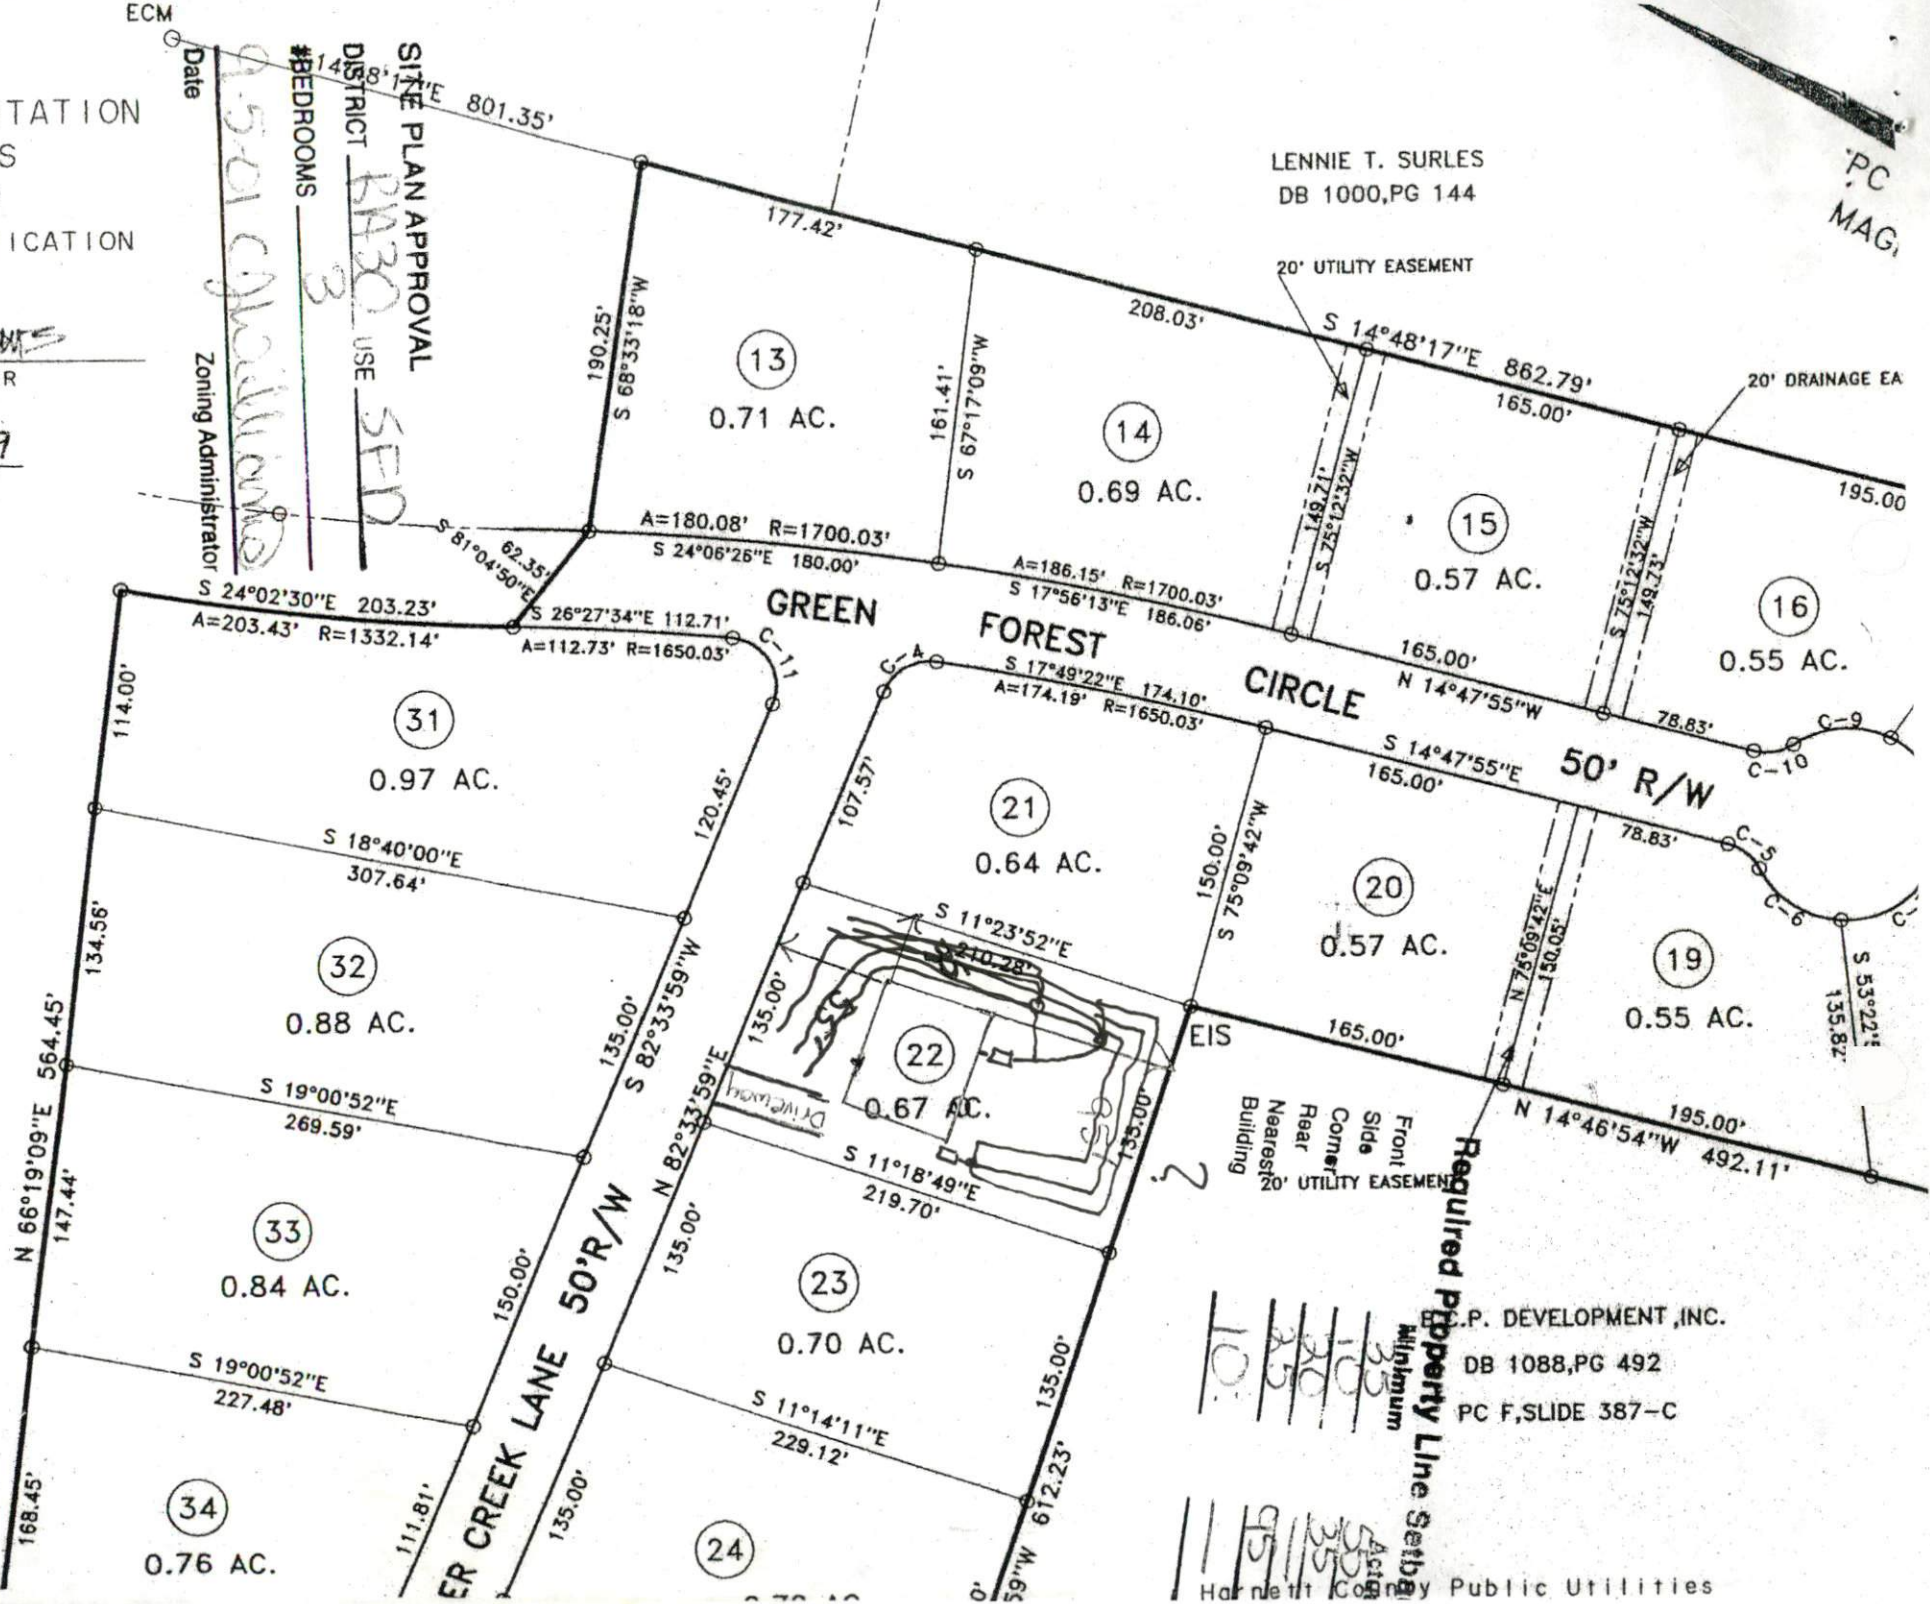

PC
MAG

P. DEVELOPMENT, INC.
DB 1088, PG 492
PC F, SLIDE 387-C