

NOTE OF BIG
BRANCH IS
PROPERTY
LINE. LINES SHOWN
ARE REFERENCE
LINES ONLY

SEE INSET "A"

SITE PLAN APPROVAL

DISTRICT RA40 USE SFD

#BEDROOMS 3

Date 11-2-01 Danna Johnson

Zoning Administrator



JERRY WAYNE JEFFRIES
D.B. 1034 P.404

Required Property Line Setbacks

	Minimum	Actual
Front	<u>35'</u>	<u>100'</u>
Side	<u>10'</u>	<u>195'</u>
Corner	<u>—</u>	<u>—</u>
Rear	<u>25'</u>	<u>860'</u>
Nearest Building	<u>10'</u>	<u>—</u>

NOTE: Q OF HOG
BRANCH IS
PROPERTY
LINE. LINES SHOWN
ARE REFERENCE
LINES ONLY.

RUDOLPH WALTER
D.B.567 P

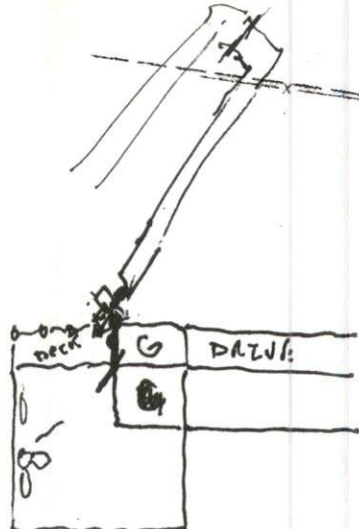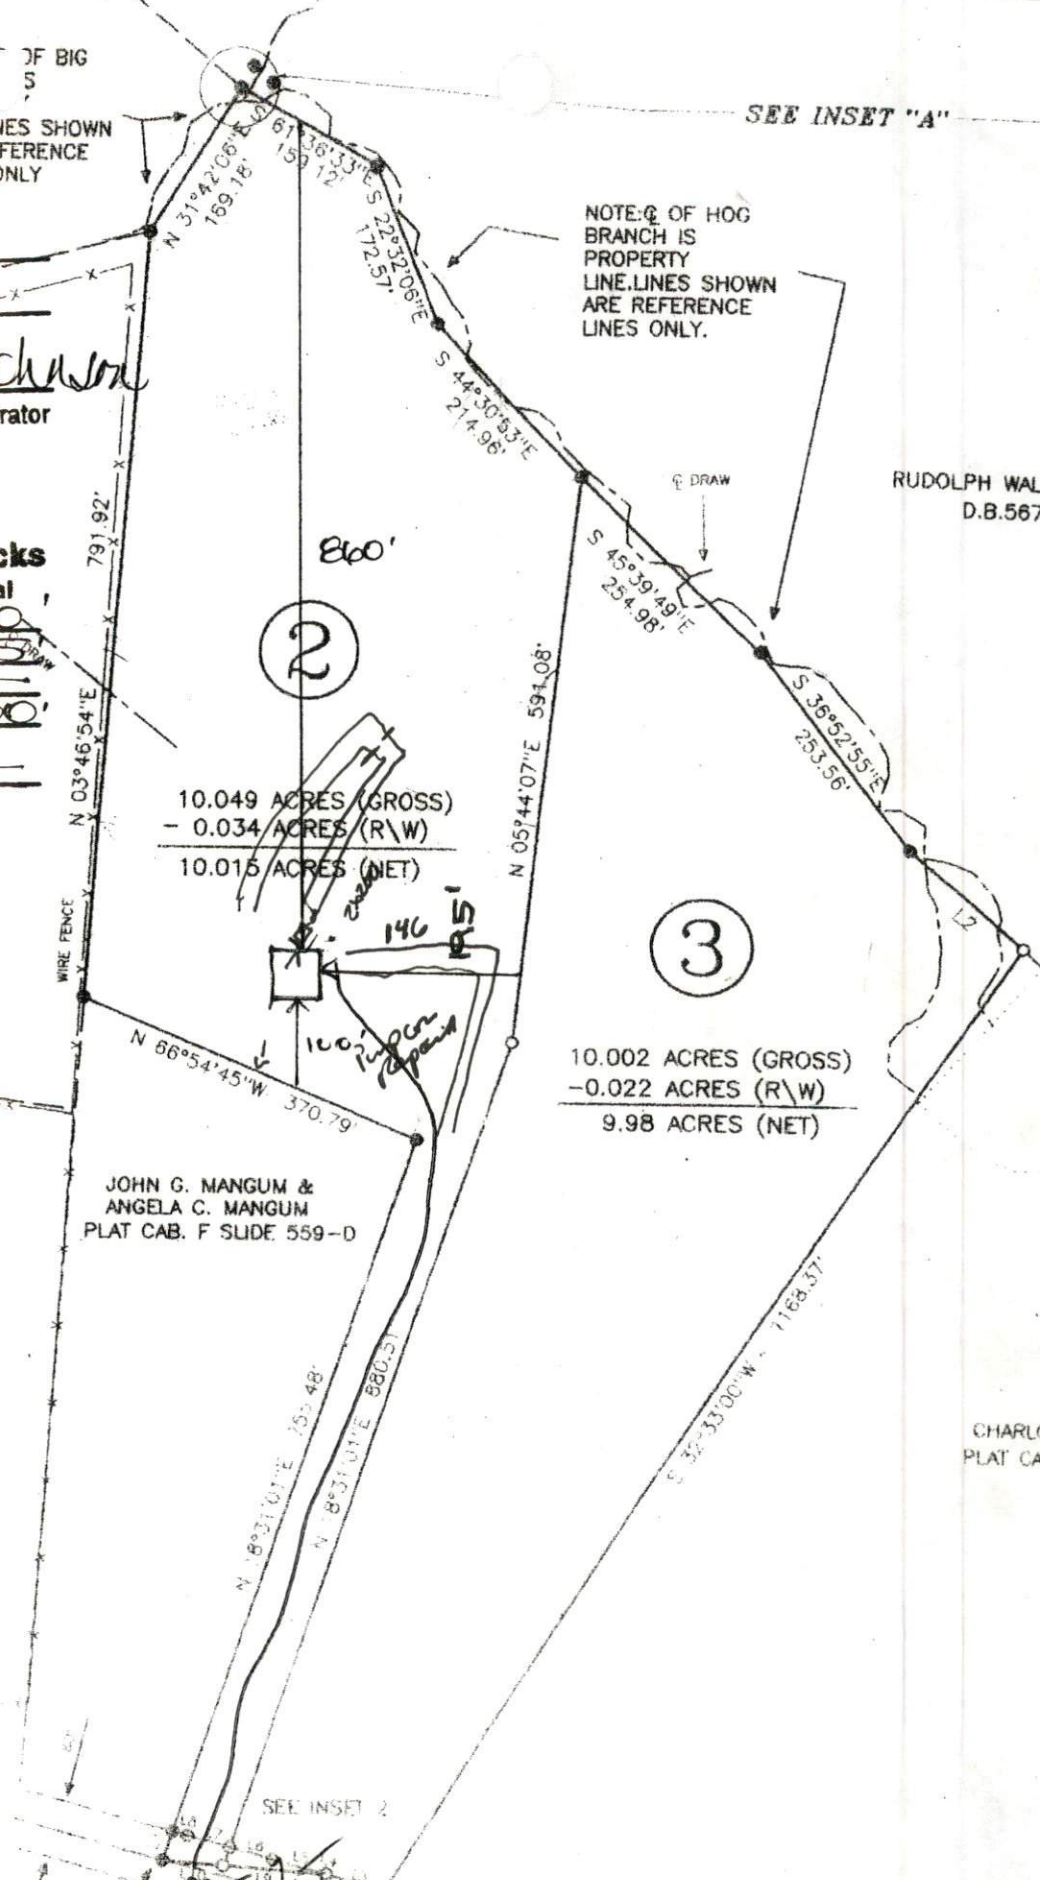

JOHN G. MANGUM &
ANGELA C. MANGUM
PLAT CAB. F SLIDE 559-D

CHARLOTTE
PLAT CAB.

RAWLS CHURCH ROAD
(80' PUBLIC ROAD)

1-200