

IMPROVEMENT PERMIT

02-53885 Revision

Be it ordained by the Harnett County Board of Health as follows: Section III, Item B. "No Person shall begin construction of any building at which a septic tank system is to be used for disposal of sewage without first obtaining a written permit from the Harnett County Health Department."

Name: (owner) Regency Homes Inc New Installation Septic Tank
Property Location: SR# 1115 Repairs Nitrification Line

Subdivision CRESTVIEW Lot # 70

Tax ID # _____ Quadrant # _____

Number of Bedrooms Proposed: 3 (54x40) Lot Size: 100x153 x 100 x 153

Basement with Plumbing: Garage:

Water Supply: Well Public Community

Distance From Well: 55 ft.

Following is the minimum specifications for sewage disposal system on above captioned property. Subject to final approval.

Type of system: Conventional Other _____

Size of tank: Septic Tank: 1000 gallons Pump Tank: _____ gallons


Subsurface Drainage Field No. of ditches 1 exact length 240 ft. width of 3 ft. depth of 18 1/2 in.

French Drain Required: _____ Linear feet

Date: 3-15-02

This permit is subject to revocation if site plans or intended use change.

Signed: [Signature]
Environmental Health Specialist

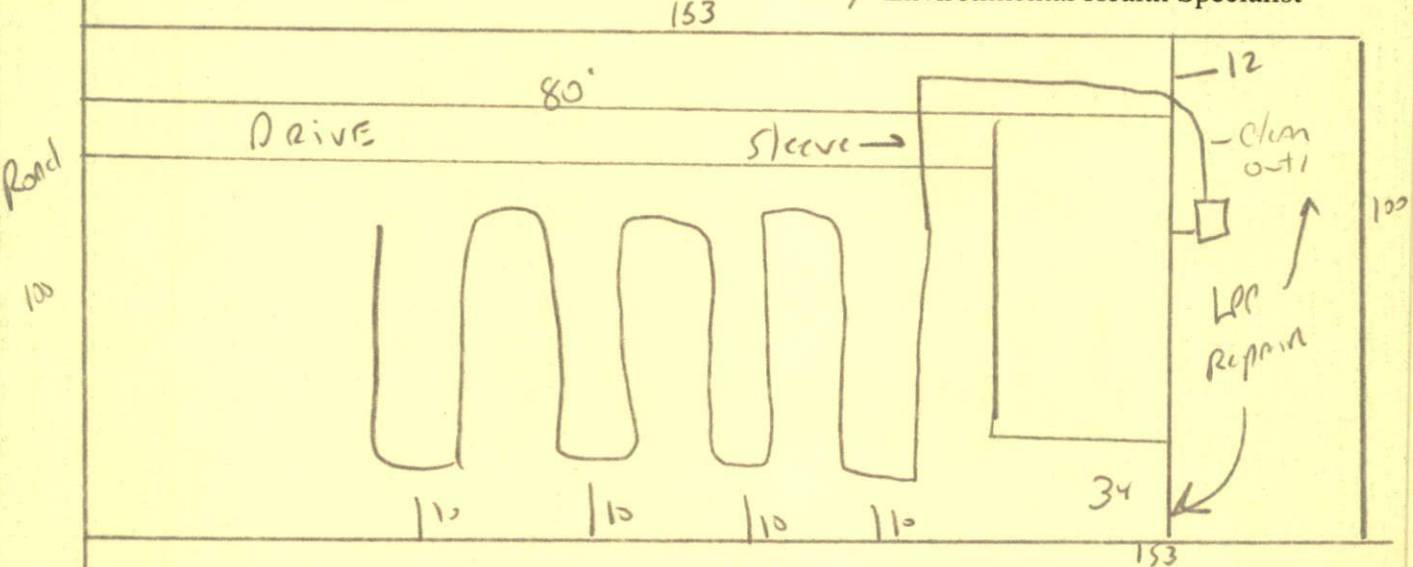

STUB OUT Plumbing Hallow where shown
Sleeve Pipe when going under drive
Do not DRIVE or park on septic system

HARNETT COUNTY HEALTH DEPARTMENT
AUTHORIZATION TO CONSTRUCT

Authorization is hereby given to construct a wastewater system to the specifications described by Harnett County Health Department, Improvement Permit # 18744. This authorization shall be valid for a period not to exceed five (5) years from the date of issuance. *This authorization will be invalid if ownership, site plans, or intended use change.*

Name Regency Home Telephone # 910-424-0455

Address _____

Property Location SR# Crestview Road Name _____
Subdivision 70 Lot # 3(54x40) # Bedrooms Proposed 100x153x100x113 Lot size

TYPE OF SYSTEM

New Installation [] Repair Septic Tank Nitrification Lines

Conventional Other _____

[] Basement [] With Plumbing [] Without Plumbing

Water Supply: [] Well [] Public - Minimum Well Setback: 50 Ft.

NITRIFICATION FIELD SPECIFICATIONS

Number of fields 1 # of lines per field 1 Length of lines 240 Ft.

Width of ditches 3 ft. Depth of ditches 18-24 inches

French Drain: Linear feet required _____ Depth of gravel _____

No wastewater system shall be covered or placed into use by any person until an inspection by the Harnett County Health Department has determined that the system has been installed according to the conditions of the Improvement Permit and that a valid Operations Permit has been issued.

Joe Carter
Signature of Authorized Agent for Harnett County

3-15-02
Date