

SITE/SOIL EVALUATION FOR ON-SITE WASTEWATER

APPLICANT NAME _____

DATE _____

FACTORS		PROFILES									
		1	2	3	4	5	6	7	8	9	10
LANDSCAPE POSITION	.1940										
SLOPE (%)	.1940										
HORIZON 1 DEPTH		0-8	0-12	0-6							
Texture Group	.1941(A)(1)	LS	LS	LS							
Consistence	.1941	VHr	VFR	VFR							
Structure	.1941(A)(2)	G	G	G							
Mineralogy	.1941(A)(3)	W4Y	NS/NP	NS/NP							
HORIZON 2 DEPTH		6-10	12-36	6-30							
Texture Group	.1941(A)(1)	SC1	SC2	SC2							
Consistence	.1941	F	FR	FR							
Structure	.1941(A)(2)	SDR	SBK	SBK							
Mineralogy	.1941(A)(3)	SP	SS/SP	SS/SP							
HORIZON 3 DEPTH			36"	30"							
Texture Group	.1941(A)(1)		SC	SC							
Consistence	.1941		FR	FR							
Structure	.1941(A)(2)		SBK	SBK							
Mineralogy	.1941(A)(3)		SS/SP	SS/SP							
HORIZON 4 DEPTH											
Texture Group	.1941(A)(1)										
Consistence	.1941										
Structure	.1941(A)(2)										
Mineralogy	.1941(A)(3)										
SOIL WETNESS	.1942	12"		30"							
RESTRICTIVE HORIZON	.1944										
SAPROLITE	.1943/.1956										
CLASSIFICATION	.1948	UJ	PS	PS							
LONG TERM ACCEPTANCE RATE	.1955		.3	.3							

5 x 80'
18"
ON CONTOUR

POND




Millennium Homes of N.C., LLC

Lot # 16 Vineyard Green

Required Property Line Setbacks	Actual
Minimum	65'
Front	13'
Side	115'
Corner	
Rear	
Nearest Building	

Footprint 51x36

SITE PLAN APPROVAL
 DISTRICT PA-40 USE SFD
 #BEDROOMS 3
 Date 05 Feb 02
 C Bell
 Zoning Administrator

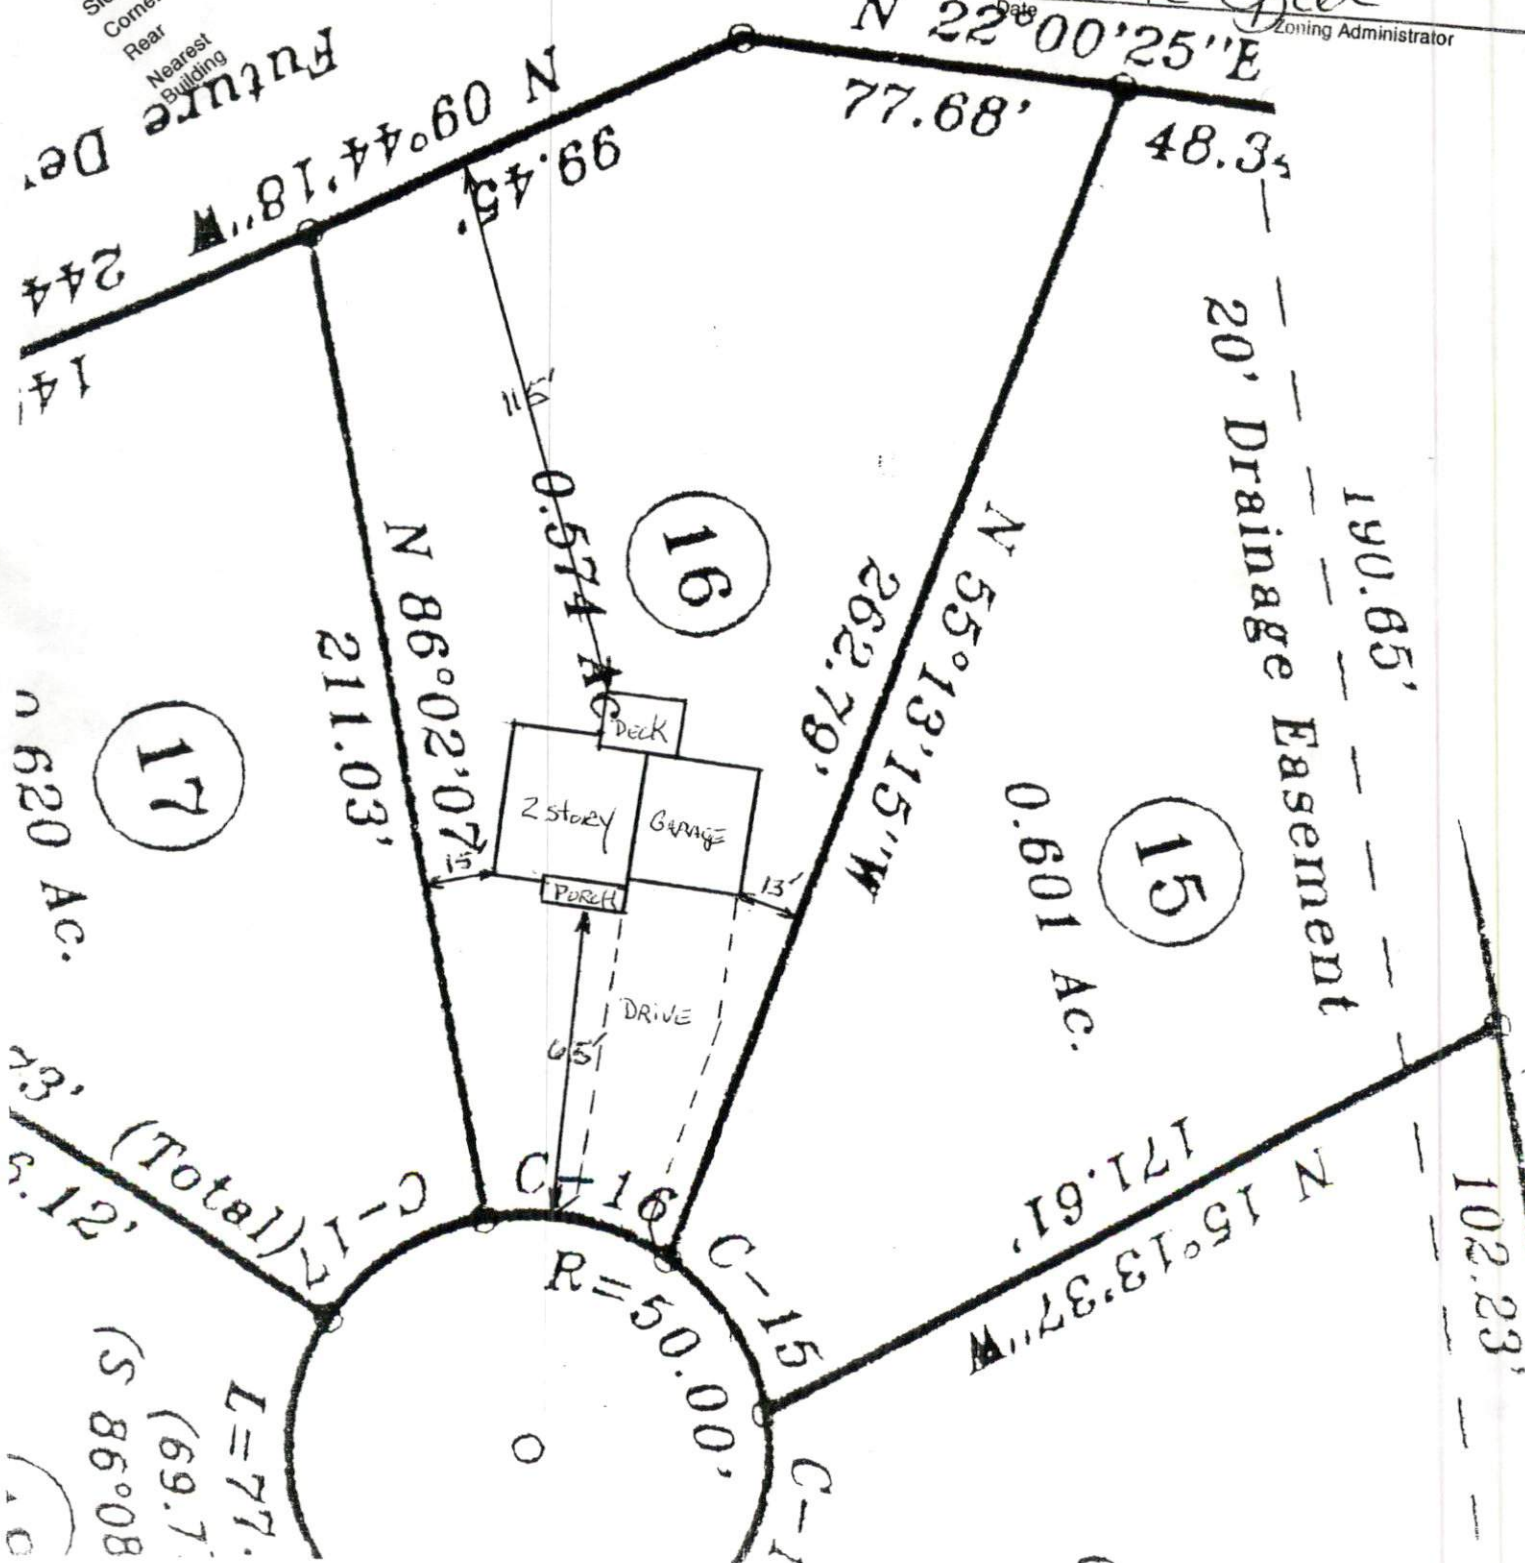

(Total) 1.12
 (69.7)
 L=77.
 (5 86°08)