


SITE/SOIL EVALUATION FOR ON-SITE WASTEWATER


APPLICANT NAME _____

DATE _____

FACTORS		PROFILES												
		1	2	3	4	5	6	7	8	9	10			
LANDSCAPE POSITION	.1940													
SLOPE (%)	.1940													
HORIZON 1 DEPTH		0-8	0-24	0-8										
Texture Group	.1941(A)(1)	SL	SL	SL										
Consistence	.1941													
Structure	.1941(A)(2)													
Mineralogy	.1941(A)(3)													
HORIZON 2 DEPTH		28"	24"	8"										
Texture Group	.1941(A)(1)	C	C	C										
Consistence	.1941	FR	FR	FR/FI										
Structure	.1941(A)(2)	SBR	→	→										
Mineralogy	.1941(A)(3)	SS/SR	→	→										
HORIZON 3 DEPTH														
Texture Group	.1941(A)(1)													
Consistence	.1941													
Structure	.1941(A)(2)													
Mineralogy	.1941(A)(3)													
HORIZON 4 DEPTH														
Texture Group	.1941(A)(1)													
Consistence	.1941													
Structure	.1941(A)(2)													
Mineralogy	.1941(A)(3)													
SOIL WETNESS	.1942													
RESTRICTIVE HORIZON	.1944													
SAPROLITE	.1943/1956													
CLASSIFICATION	.1948	P5	P3	P5										
LONG TERM ACCEPTANCE RATE	.1955	.3	.3	.3										

LOS LOCATED @ Bottom Corner OF FIELD

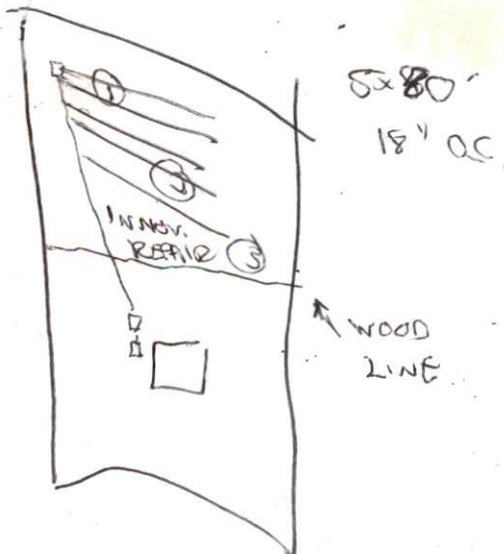

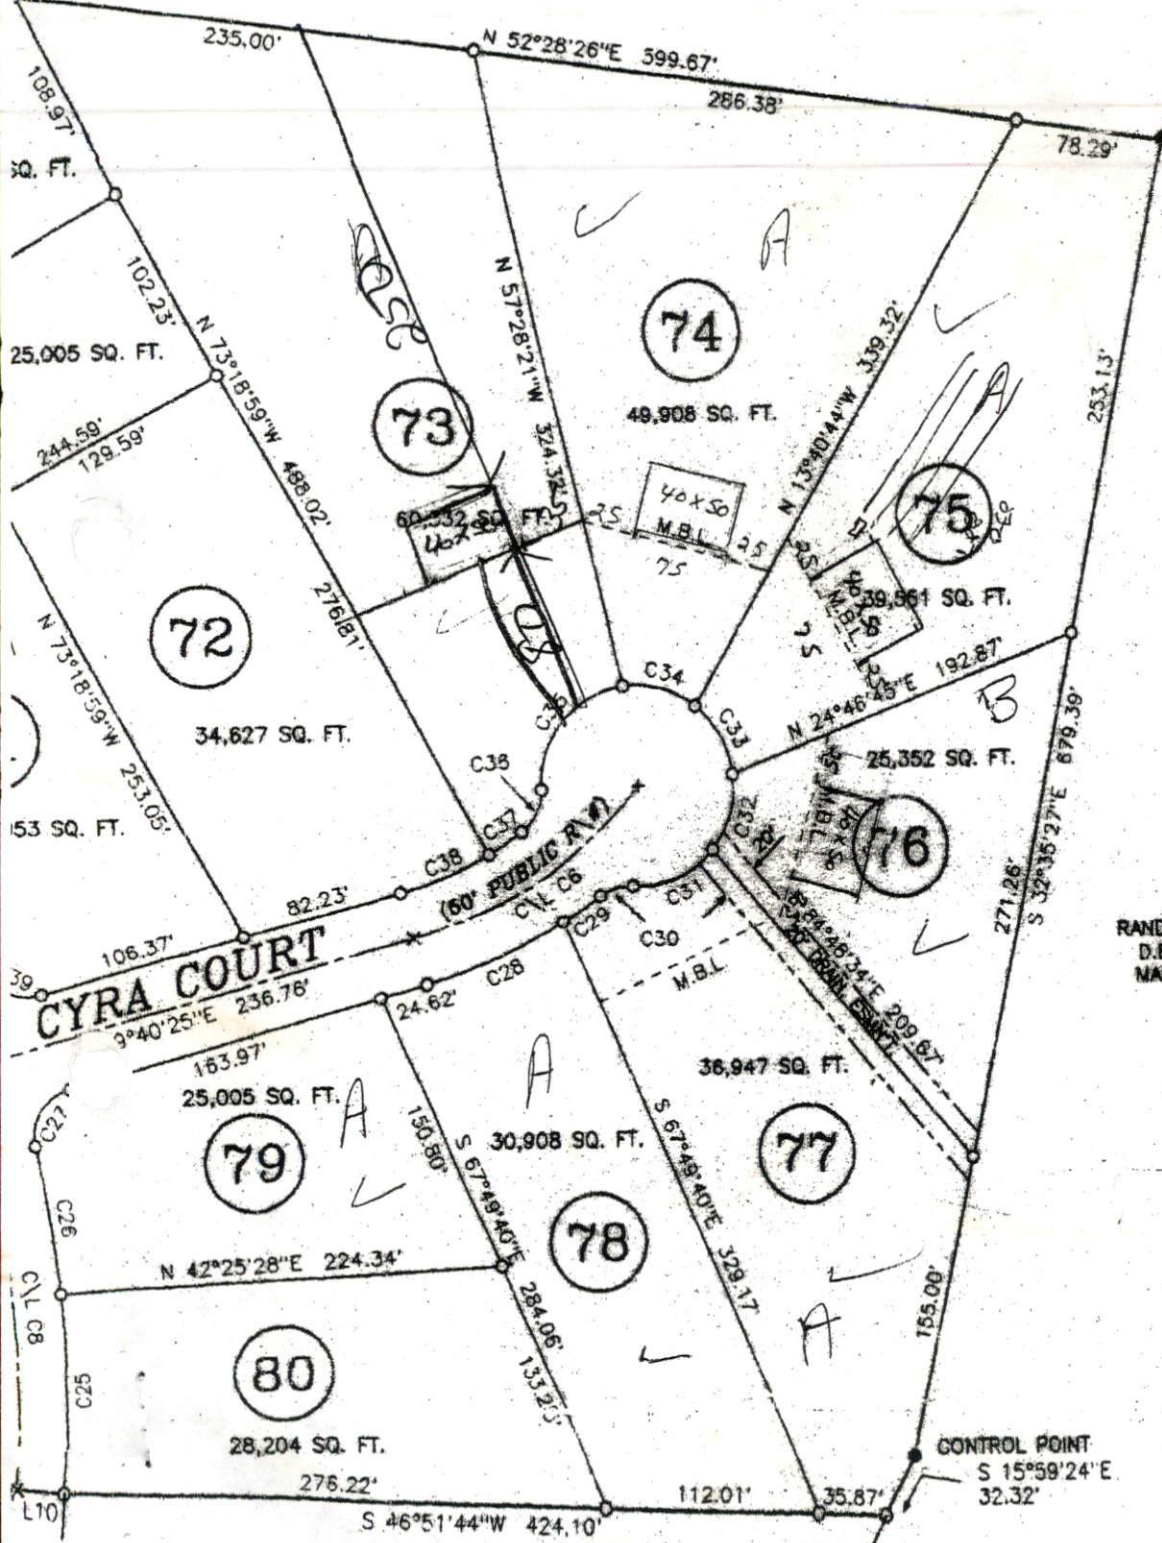

C18	608.03'	59.28'	59.28'	N 43°07'30"W
C19	579.57'	144.28'	143.91'	N 07°28'10"W
C20	529.57'	236.59'	234.63'	N 01°48'09"W
C21	25.00'	41.75'	37.07'	N 58°50'24"E
C22	608.03'	32.84'	32.83'	S 71°46'10"E
C23	608.03'	131.01'	130.76'	S 64°02'59"E
C24	608.03'	126.91'	126.68'	S 51°53'51"E
C25	658.03'	103.87'	103.76'	N 44°51'14"W
C26	658.03'	77.55'	77.51'	N 52°45'08"W
C27	25.00'	37.44'	34.04'	N 13°13'39"W
C28	257.34'	77.66'	77.37'	N 21°01'41"E
C29	257.34'	23.22'	23.22'	N 09°47'50"E
C30	25.00'	18.43'	18.01'	N 28°19'37"E
C31	50.00'	47.36'	45.51'	N 22°18'18"E
C32	50.00'	40.00'	38.94'	N 27°45'01"W
C33	50.00'	40.00'	38.94'	N 73°35'13"W
C34	50.00'	40.00'	38.94'	S 60°34'35"W
C35	50.00'	73.16'	66.81'	S 04°15'33"E
C36	25.00'	24.64'	23.65'	S 17°56'34"E
C37	207.34'	20.27'	20.26'	S 13°05'30"W
C38	207.34'	49.87'	49.75'	S 22°46'59"W
C39	25.00'	37.44'	34.04'	S 72°34'29"W
C40	658.03'	100.98'	100.88'	N 68°55'14"W
C41	25.00'	39.85'	35.76'	N 27°39'25"W
C42	2197.12'	219.69'	219.60'	N 20°52'01"E
C43	550.98'	49.03'	49.02'	S 70°46'01"E
C44	2222.12'	273.35'	299.06'	N 01°02'28"E
C45	633.03'	364.43'	359.42'	S 56°49'27"E
C46	232.34'	141.90'	139.70'	N 12°10'39"E
C47	653.03'	143.52'	143.21'	S 66°49'17"E
C48	653.03'	143.52'	139.79'	S 50°19'45"E

SITE PLAN APPROVAL
DISTRICT RAND USE SFC
#BEDROOMS 2
2-1102
Date _____
Zoning Administrator _____

N/A
RANDALL WRIGHT SMITH
D.B.1386 PG.248
MAP #2000-PG.92

Required Property Line Setbacks

	MIDDLE	BEARING	ACTUAL	DISTANCE
Front	35		30	25.00'
Side	108	S 66°16'08"E	108	25.00'
Corner	20	S 66°16'08"E	20	25.00'
Rear	25	S 49°46'05"W	25	25.00'
Nearest Building	110	S 75°23'55"W	110	25.00'
	43	S 75°23'55"W	43	25.00'

APPROVED

[Signature]