


SITE/S [REDACTED] EVALUATION FOR ON-S [REDACTED] WASTEWATER


APPLICANT NAME _____

DATE _____

FACTORS		PROFILES												
		1	2	3	4	5	6	7	8	9	10			
LANDSCAPE POSITION	.1940													
SLOPE (%)	.1940													
HORIZON 1 DEPTH		0-7a	0-16											
Texture Group	.1941(A)(1)	L	L											
Consistence	.1941	VFR	VFR											
Structure	.1941(A)(2)	G	G											
Mineralogy	.1941(A)(3)	NS/AP	NS/AP											
HORIZON 2 DEPTH		12-38"	16-36"											
Texture Group	.1941(A)(1)	C	C											
Consistence	.1941	FR/FJ	FR											
Structure	.1941(A)(2)	SSK	SSK											
Mineralogy	.1941(A)(3)	SS/SR	SS/SR											
HORIZON 3 DEPTH		38"	36"											
Texture Group	.1941(A)(1)	~SS/SR	~SS/SR											
Consistence	.1941													
Structure	.1941(A)(2)													
Mineralogy	.1941(A)(3)													
HORIZON 4 DEPTH														
Texture Group	.1941(A)(1)													
Consistence	.1941													
Structure	.1941(A)(2)													
Mineralogy	.1941(A)(3)													
SOIL WETNESS	.1942													
RESTRICTIVE HORIZON	.1944													
SAPROLITE	.1943/1956													
CLASSIFICATION	.1948	PS	PS											
LONG TERM ACCEPTANCE RATE	.1955	.3	.3											

5 30' LINES
ON CONT.
18" - 34" DEEP

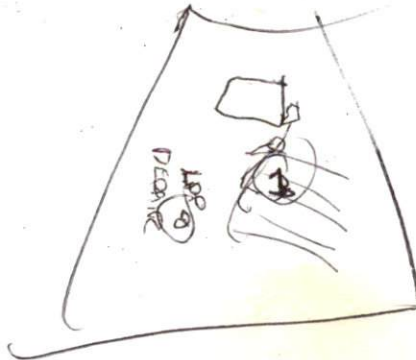

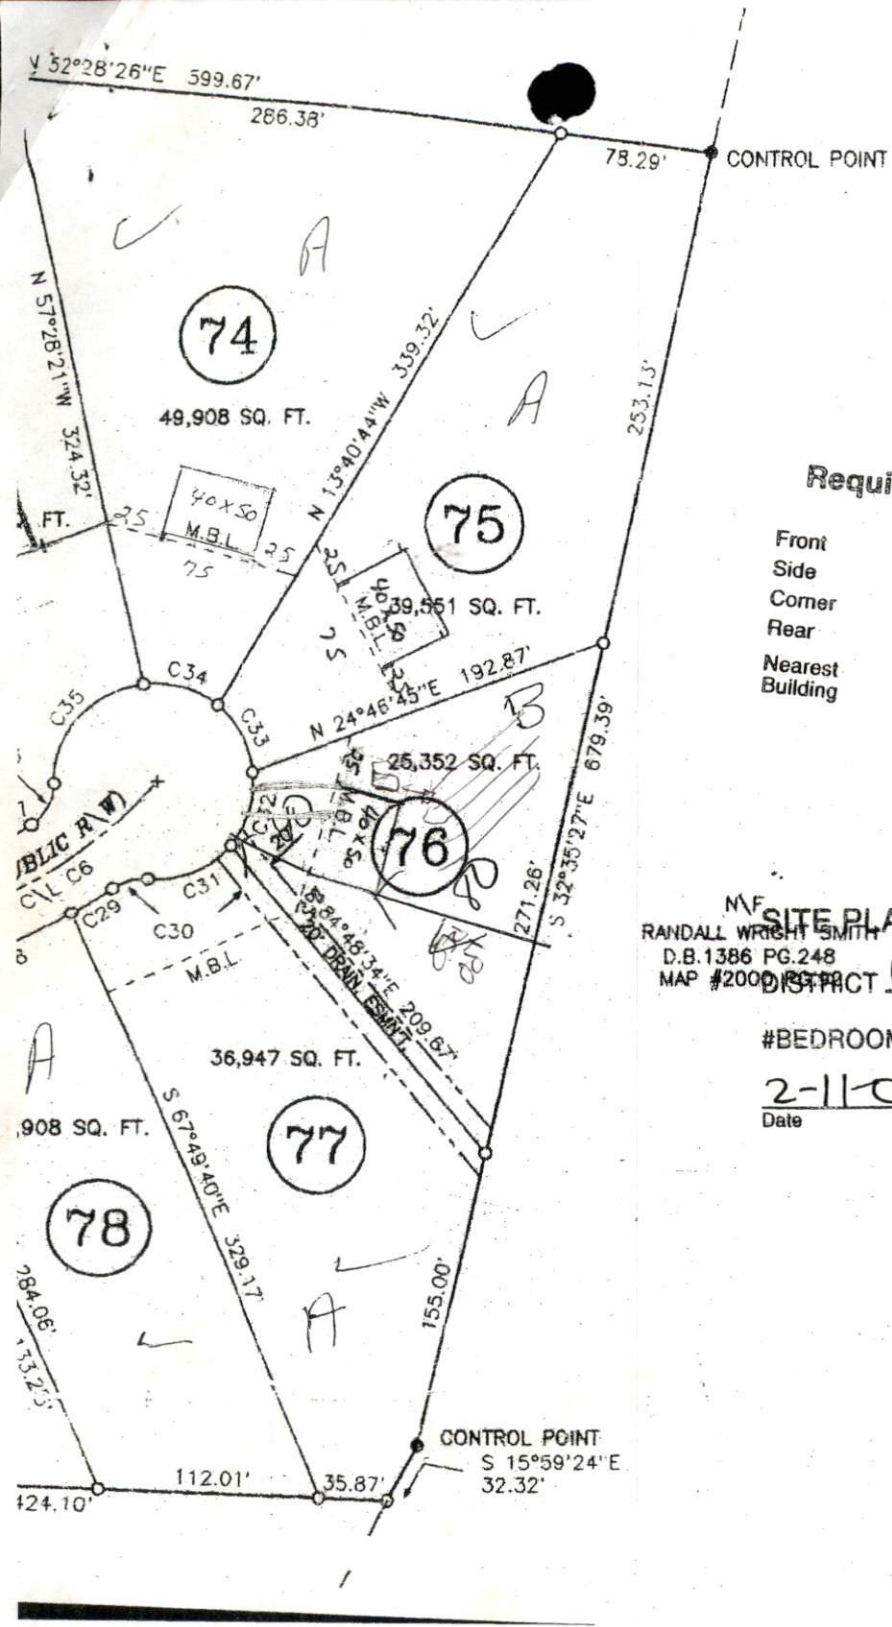

C18	608.03'	59.28'	59.26'
C19	579.57'	144.28'	143.91'
C20	29.57'	236.59'	234.63'
C21	25.00'	41.75'	37.07'
C22	608.03'	32.84'	32.33'
C23	608.03'	131.01'	130.76'
C24	608.03'	126.91'	126.68'
C25	658.03'	103.87'	103.76'
C26	658.03'	77.55'	77.51'
C27	25.00'	37.44'	34.04'
C28	257.34'	77.66'	77.37'
C29	257.34'	23.22'	23.22'
C30	25.00'	18.43'	18.01'
C31	50.00'	47.36'	45.61'
C32	50.00'	40.00'	38.94'
C33	50.00'	40.00'	38.94'
C34	50.00'	40.00'	38.94'
C35	50.00'	73.16'	66.81'
C36	25.00'	24.64'	23.65'
C37	207.34'	20.27'	20.26'
C38	25.00'	19.87'	19.87'
C39	25.00'	52.44'	34.04'
C40	658.03'	100.98'	100.38'
C41	25.00'	40.85'	35.76'
C42	2197.12'	242.69'	219.60'
C/L C3	550.98'	259.03'	49.02'
C/L C4	554.57'	302.61'	299.06'
C/L C5	222.12'	823.35'	273.18'
C/L C6	633.03'	364.43'	359.42'
C/L C7	232.34'	141.90'	139.70'
C/L C8	633.03'	143.52'	143.21'
C/L C9	633.03'	220.91'	219.78'

Required Property Line Setbacks

Front
Side
Corner
Rear
Nearest Building

Minimum	25.00'	Actual	52.44'
C39	25.00'	40.85'	100.38'
C41	25.00'	40.85'	35.76'
C42	2197.12'	242.69'	219.60'
C/L C3	550.98'	259.03'	49.02'
C/L C4	554.57'	302.61'	299.06'
C/L C5	222.12'	823.35'	273.18'
C/L C6	633.03'	364.43'	359.42'
C/L C7	232.34'	141.90'	139.70'
C/L C8	633.03'	143.52'	143.21'
C/L C9	633.03'	220.91'	219.78'

N.Y. SITE PLAN APPROVAL

RANDALL WRIGHT SMITH
D.B. 1386 PG. 248
MAP #2000 DISTRICT

RAYO USE SFD

DISTRICT	COURSE	BEARING	DISTANCE
#BEDROOMS	3	L8	S 66°16'06"E 25.00'
		9	S 66°16'06"E 25.00'
2-1102		10	S 48°40'05"W 25.00'
Date		11	S 75°21'55"W 25.00'
		12	S 75°21'55"W 25.00'
		L13	S 75°21'55"W 25.00'

APPROVED

[Signature]

HARVEST CO. PUBLIC UTILITIES