

SITE/SOIL EVALUATION FOR ON-SITE WASTEWATER


FACTORS		PROFILES												
		1	2	3	4	5	6	7	8	9	10			
LANDSCAPE POSITION	.1940													
SLOPE (%)	.1940													
HORIZON 1 DEPTH		0-30	→					0-18	→					
TEXTURE GROUP	.1941(A)(1)	LS						L						
CONSISTENCE	.1941													
STRUCTURE	.1941(A)(2)													
MINERALOGY	.1941(A)(3)													
HORIZON 2 DEPTH		30-42	→					18-36	→					
TEXTURE GROUP	.1941(A)(1)	SC						JCL						
CONSISTENCE	.1941													
STRUCTURE	.1941(A)(2)													
MINERALOGY	.1941(A)(3)													
HORIZON 3 DEPTH		42-4	→					36-42	→					
TEXTURE GROUP	.1941(A)(1)	SC						SC						
CONSISTENCE	.1941													
STRUCTURE	.1941(A)(2)													
MINERALOGY	.1941(A)(3)													
HORIZON 4 DEPTH														
TEXTURE GROUP	.1941(A)(1)													
CONSISTENCE	.1941													
STRUCTURE	.1941(A)(2)													
MINERALOGY	.1941(A)(3)													
SOIL WETNESS	.1942													
RESTRICTIVE HORIZON	.1944													
SAPROLITE	.1943/.1956													
CLASSIFICATION	.1948													
LONG TERM ACCEPTANCE RANGE	.1955	.6	→					.55	→					

L76A

.55

1 X 300
12.24


NOTE: THIS PLOT PLAN DOES NOT REPRESENT A PHYSICAL SURVEY OF THE LOT AND NO RELIANCE SHOULD BE PLACED IN ITS ACCURACY. THIS PLOT PLAN WAS DRAWN FOR THE PURPOSE OF OBTAINING BUILDING PERMITS. ELEVATIONS ASSUMED.

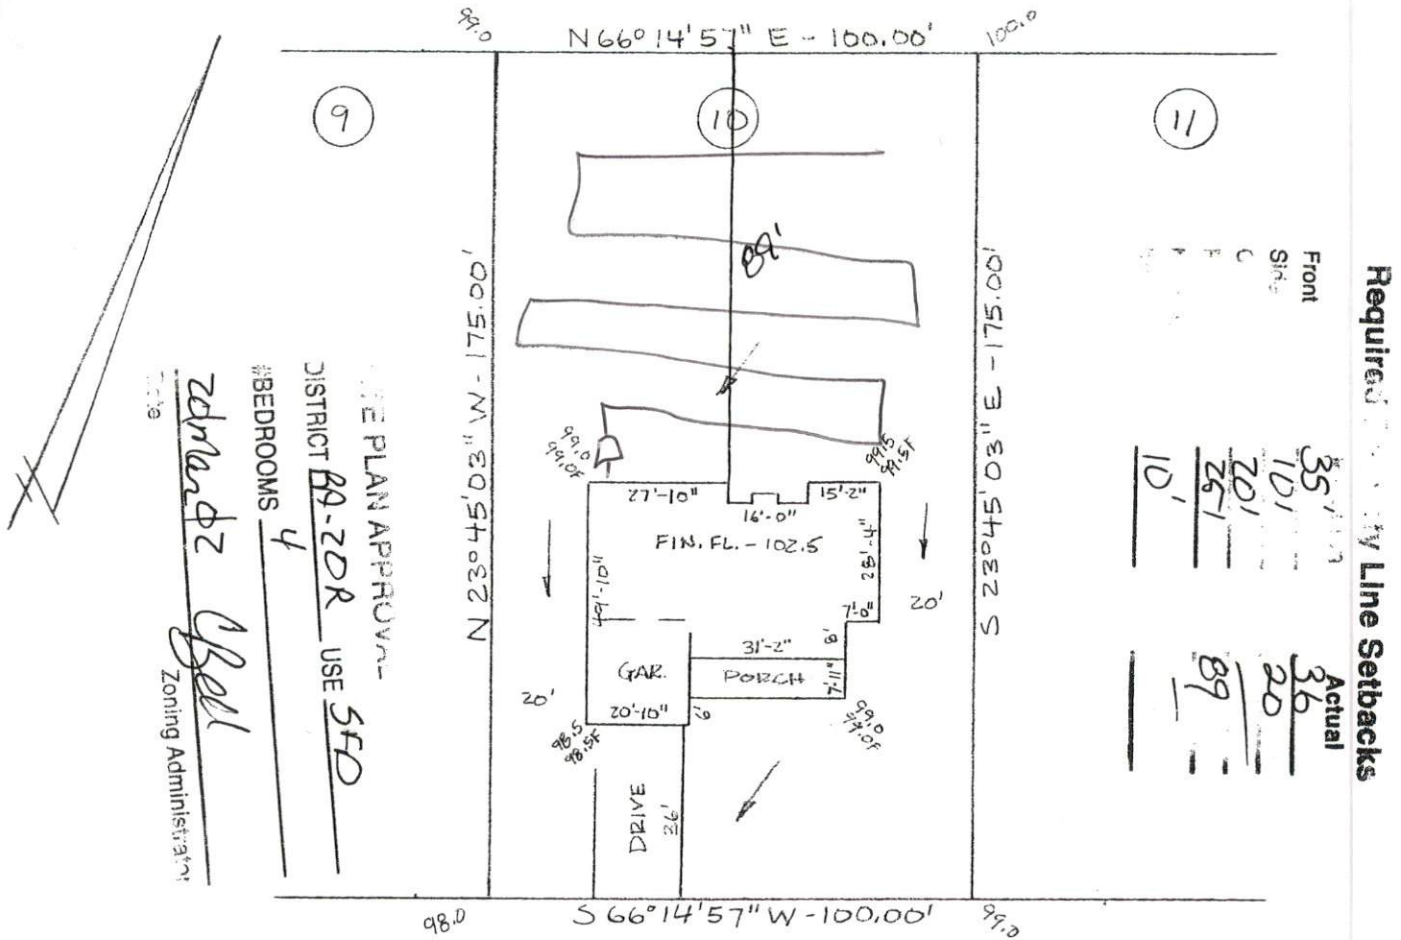

ZONING PLAN APPROVAL
 DISTRICT BA-ZDR USE SFD
 #BEDROOMS 4
 Zedman dz
 Bell
 Zoning Administrator

STONE CROSS DRIVE - 60' R/W

PLOT BASS PLAN BUILT HOMES, INC.
 OWNER HARNETT COUNTY NORTH CAROLINA
 LOCATION SCALE 1" = 40' DATE MARCH 19, 2002
 LOT 10 OF STONE CROSS - PHASE ONE
 MAP # 2000-129A PAGE
 BOOK OF PLATS


 JOHN F. DAVIS, P.L.S. L-797