

# IMPROVEMENT PERMIT

62-5-4427

Be it ordained by the Harnett County Board of Health as follows: Section III, Item B. "No Person shall begin construction of any building at which a septic tank system is to be used for disposal of sewage without first obtaining a written permit from the Harnett County Health Department."

Name: (owner) Danny Norris  New Installation  Septic Tank  
 Property Location: SR# 1115  Repairs  Nitrification Line

Subdivision Peachtree Lot # 161

Tax ID # \_\_\_\_\_ Quadrant # \_\_\_\_\_

Number of Bedrooms Proposed: 3 (33x52) Lot Size: 56 AC


Basement with Plumbing:  Garage:  CAN get out of a pump by moving back & switching drive to other side  
 Water Supply:  Well  Public  Community  
 Distance From Well: 55 ft. MUST move back to 75' from Property line

Following is the minimum specifications for sewage disposal system on above captioned property. Subject to final approval.

Type of system:  Conventional  Other Pump to Conventional  
 Size of tank: Septic Tank: 1000 gallons Pump Tank: \_\_\_\_\_ gallons  
 Subsurface Drainage Field No. of ditches 3 exact length 80 width of 3 depth of 18" x 1 in.  
 French Drain Required: \_\_\_\_\_ Linear feet

Date: 4.23.02  
 Signed: Joe W. [Signature]  
 Environmental Health Specialist

This permit is subject to revocation if site plans or intended use change.

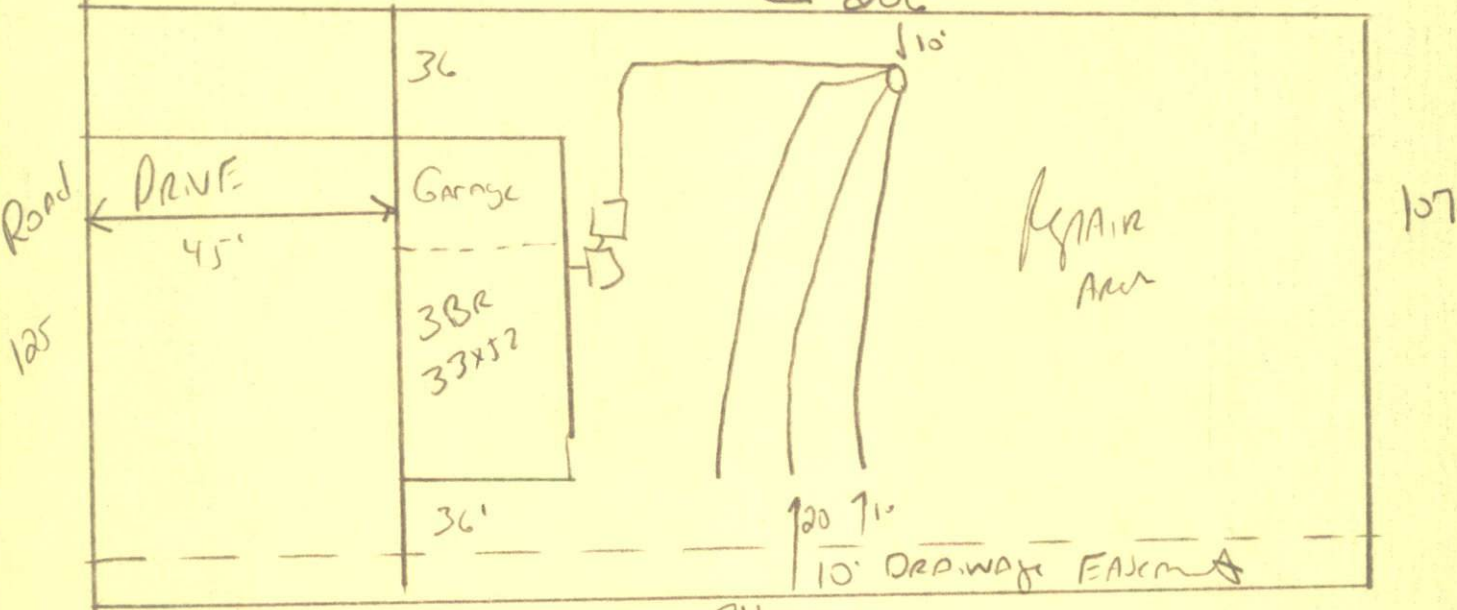

MAINTAIN all set Backs - Follow contours  
 Do not Drive on park on septic system

NETT COUNTY HEALTH DEPARTMENT  
AUTHORIZATION TO CONSTRUCT

Authorization is hereby given to construct a wastewater system to the specifications described by Harnett County Health Department, Improvement Permit # 17067. This authorization shall be valid for a period not to exceed five (5) years from the date of issuance. This authorization will be invalid if ownership, site plans, or intended use change.

Danny Morris 892 4345  
Name Telephone #

Address

1115  
Property Location SR# Road Name

Peach Tree 161 3 (33x52) .56 Ac  
Subdivision Lot # # Bedrooms Proposed Lot size

TYPE OF SYSTEM

New Installation  Repair  Septic Tank  Nitrification Lines

Conventional Other Pump to conv.

Basement  With Plumbing  Without Plumbing

Water Supply:  Well  Public - Minimum Well Setback: 50 Ft.

NITRIFICATION FIELD SPECIFICATIONS

Number of fields 1 # of lines per field 3 Length of lines 80 Ft.

Width of ditches 3 ft. Depth of ditches 18.24 inches

French Drain: Linear feet required \_\_\_\_\_ Depth of gravel \_\_\_\_\_

No wastewater system shall be covered or placed into use by any person until an inspection by the Harnett County Health Department has determined that the system has been installed according to the conditions of the Improvement Permit and that a valid Operations Permit has been issued.

[Signature] 4-23-02  
Signature of Authorized Agent for Harnett County Date