

#02-5-4437

H. HARNETT COUNTY HEALTH DEPARTMENT

No 19167

IMPROVEMENT PERMIT

Be it ordained by the Harnett County Board of Health as follows: Section III, Item B. "No Person shall begin construction of any building at which a septic tank system is to be used for disposal of sewage without first obtaining a written permit from the Harnett County Health Department."

Name: (owner) William Russell Moore New Installation Septic Tank
Property Location: SR# 1805 Weeks Repairs Nitrification Line

Subdivision _____ Lot # _____

Tax ID # _____ Quadrant # _____

Number of Bedrooms Proposed: 4 Lot Size: 6.45 acre

Basement with Plumbing: Garage:

Water Supply: Well Public Community

Distance From Well: 50' ft.

Following is the minimum specifications for sewage disposal system on above captioned property. Subject to final approval.

Type of system: Conventional Other Pump to conventional

Size of tank: Septic Tank: 1200 gallons Pump Tank: 1200 gallons


Subsurface Drainage Field No. of ditches 4 exact length of each ditch 115 ft. width of ditches 3 ft. depth of ditches 12" in.

French Drain Required: - Linear feet

Date: 4-18-02

This permit is subject to revocation if site plans or intended use change.

Signed: James E. Marshall
Environmental Health Specialist

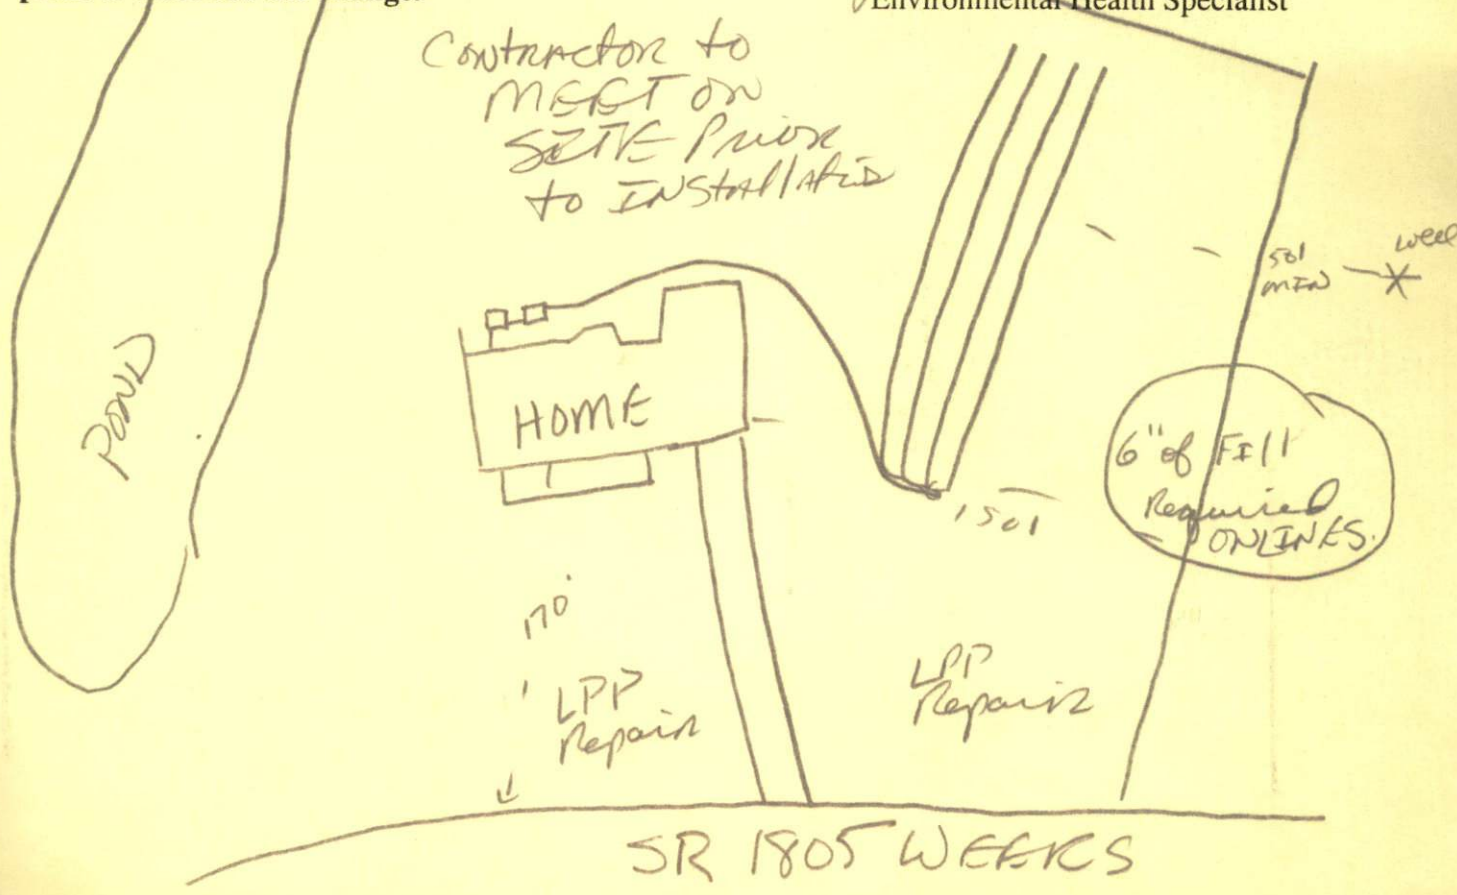

#02-5-4437

NETT COUNTY HEALTH DEPARTMENT
AUTHORIZATION TO CONSTRUCT

Authorization is hereby given to construct a wastewater system to the specifications described by Harnett County Health Department, Improvement Permit # 19167. This authorization shall be valid for a period not to exceed five (5) years from the date of issuance. This authorization will be invalid if ownership, site plans, or intended use change.

Name William Russell Moore Telephone # 910-892-4197

Address 691 Weeks Rd DUNN N.C. 28334

Property Location SR# 1805 Road Name Weeks

Subdivision _____ Lot # 4 # Bedrooms Proposed _____ Lot size 6.45

TYPE OF SYSTEM

New Installation Repair Septic Tank Nitrification Lines

Conventional Other _____

Basement With Plumbing Without Plumbing

Water Supply: Well Public - Minimum Well Setback: 50 Ft.

NITRIFICATION FIELD SPECIFICATIONS

Number of fields 2 # of lines per field 4 Length of lines 115 Ft.

Width of ditches 3 ft. Depth of ditches 12" inches

French Drain: Linear feet required _____ Depth of gravel _____

No wastewater system shall be covered or placed into use by any person until an inspection by the Harnett County Health Department has determined that the system has been installed according to the conditions of the Improvement Permit and that a valid Operations Permit has been issued.

James E. Manhart Sr.
Signature of Authorized Agent for Harnett County

4-18-02
Date