

SITE PLAN APPROVAL


DISTRICT RA-4D USE 5FD

#BEDROOMS 3

Date 12 April 82 Zoning Administrator Abell

Required Property Line Setbacks

Minimum	Actual
Front	35
Side	10
Corner	20
Rear	25
Nearest Building	10

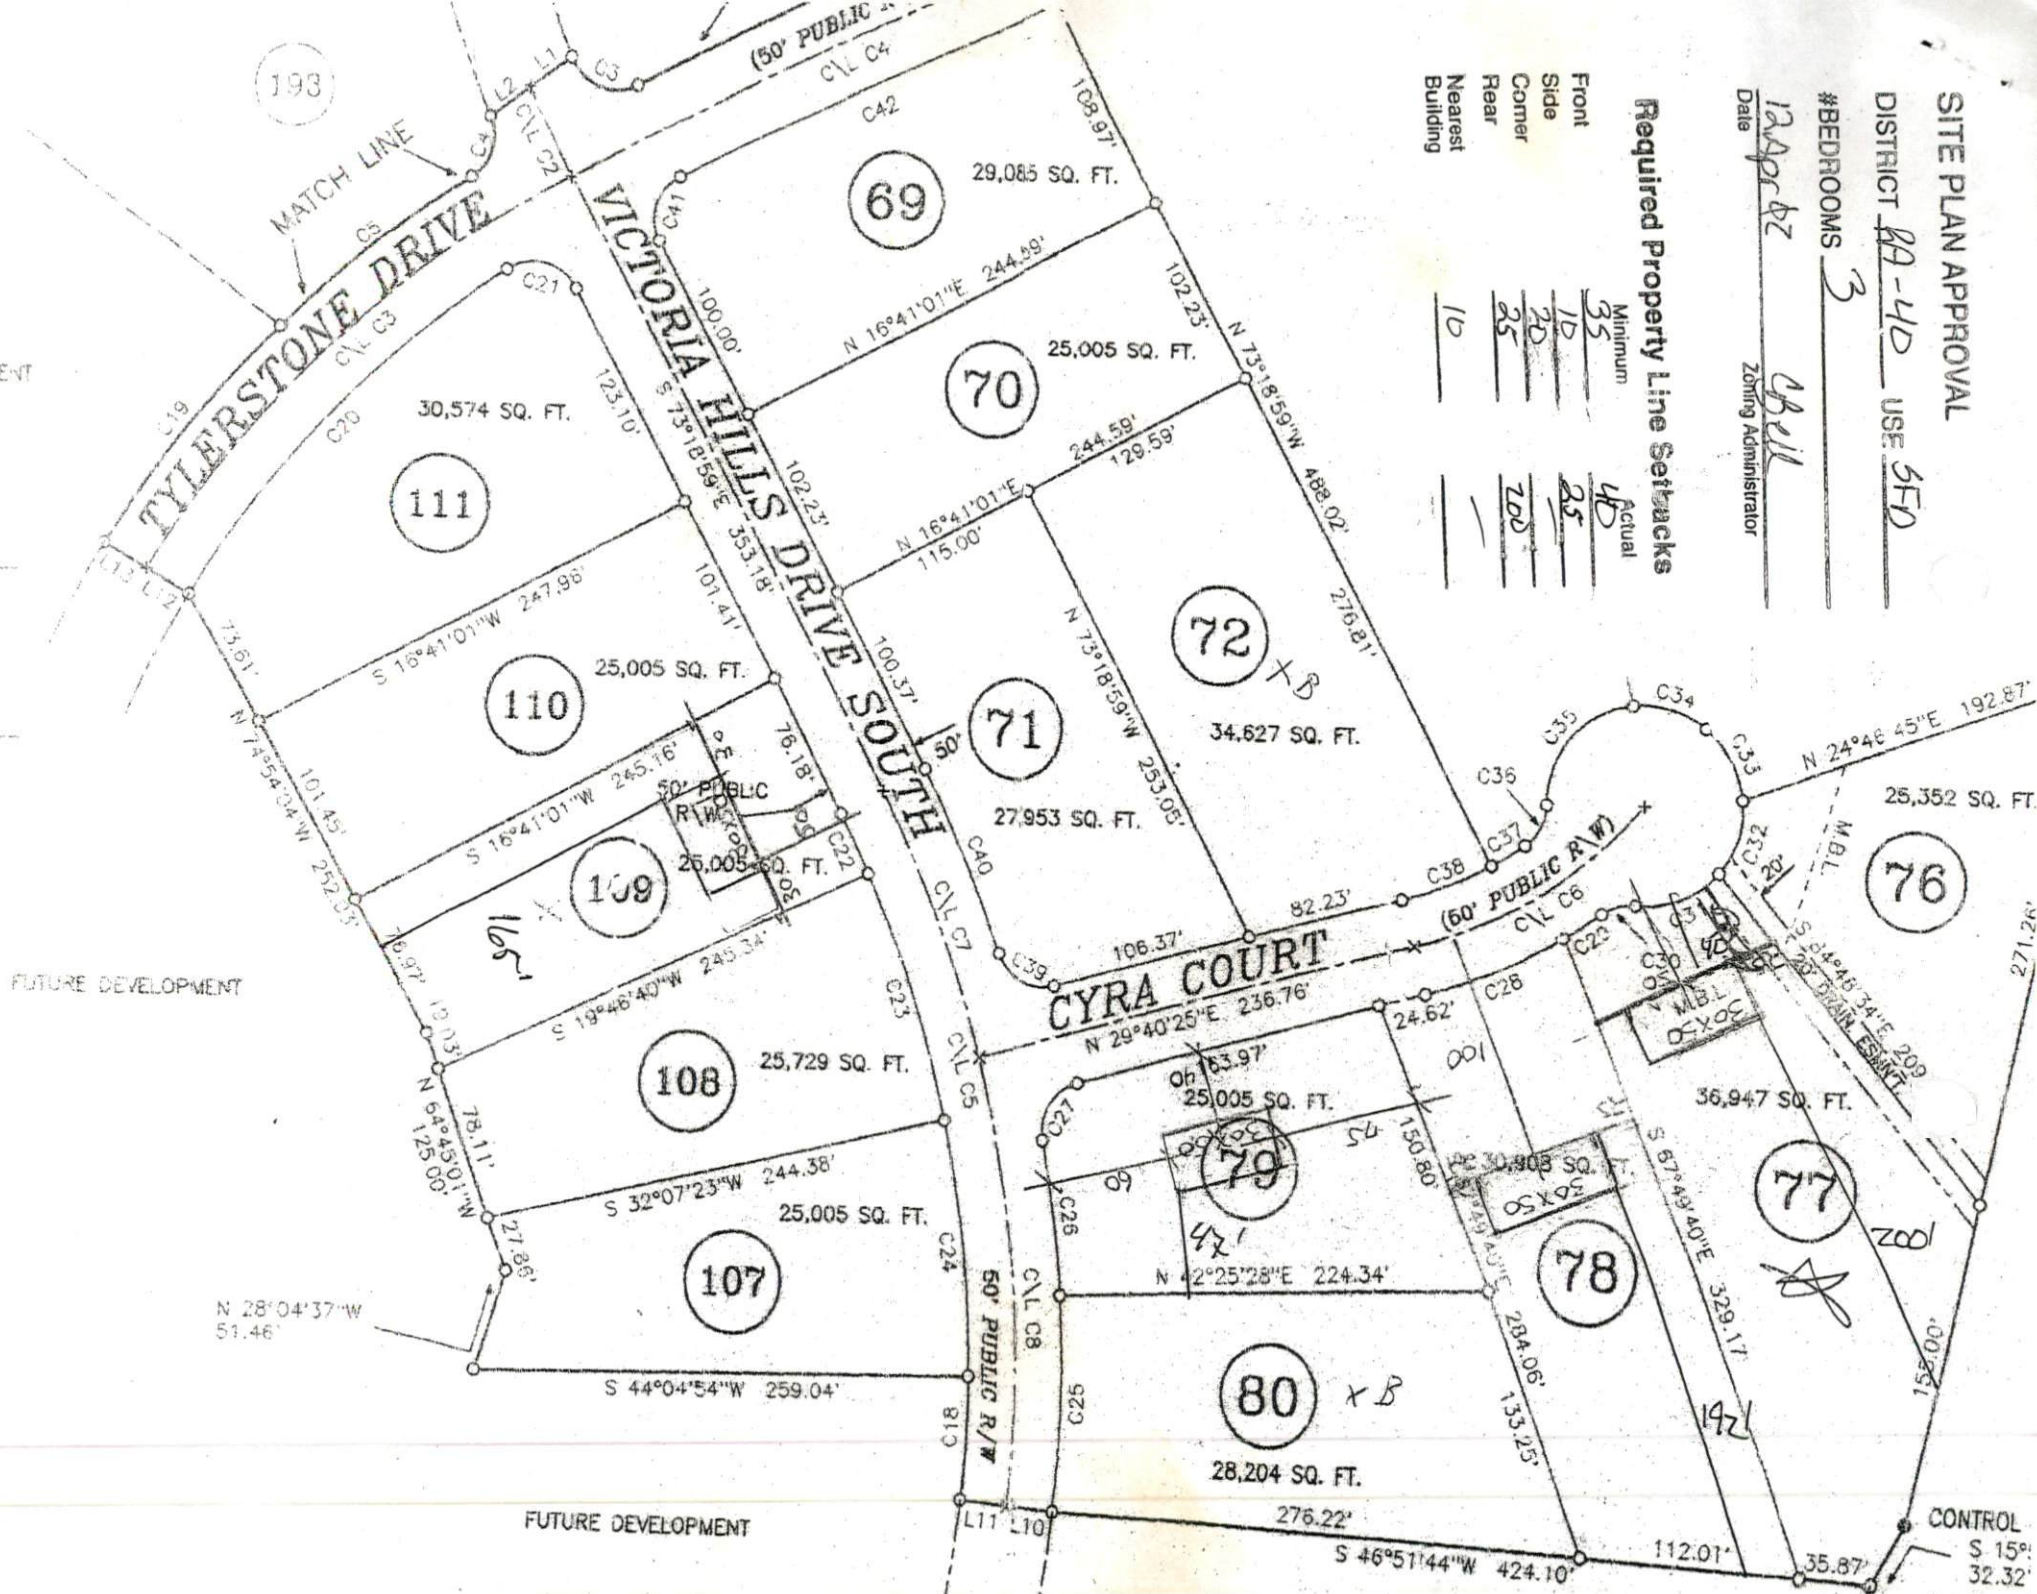

193

69

70

72

71

76

108

107

77

80

78

79

TYLERSTONE DRIVE

VICTORIA HILLS DRIVE SOUTH

CYRA COURT

COMPMENT

FUTURE DEVELOPMENT

FUTURE DEVELOPMENT

CONTROL
S 15°
32.32'