

SITE PLAN APPROVAL


DISTRICT RA-4D USE SFD

#BEDROOMS 3

Date 12 April 82
Zoning Administrator Abell

Required Property Line Setbacks

Front	Side	Corner	Rear	Nearest Building
Minimum 35'	Minimum 10'	Minimum 10'	Minimum 10'	Minimum 10'
Actual 100'	Actual 35'	Actual 35'	Actual 192'	Actual 192'

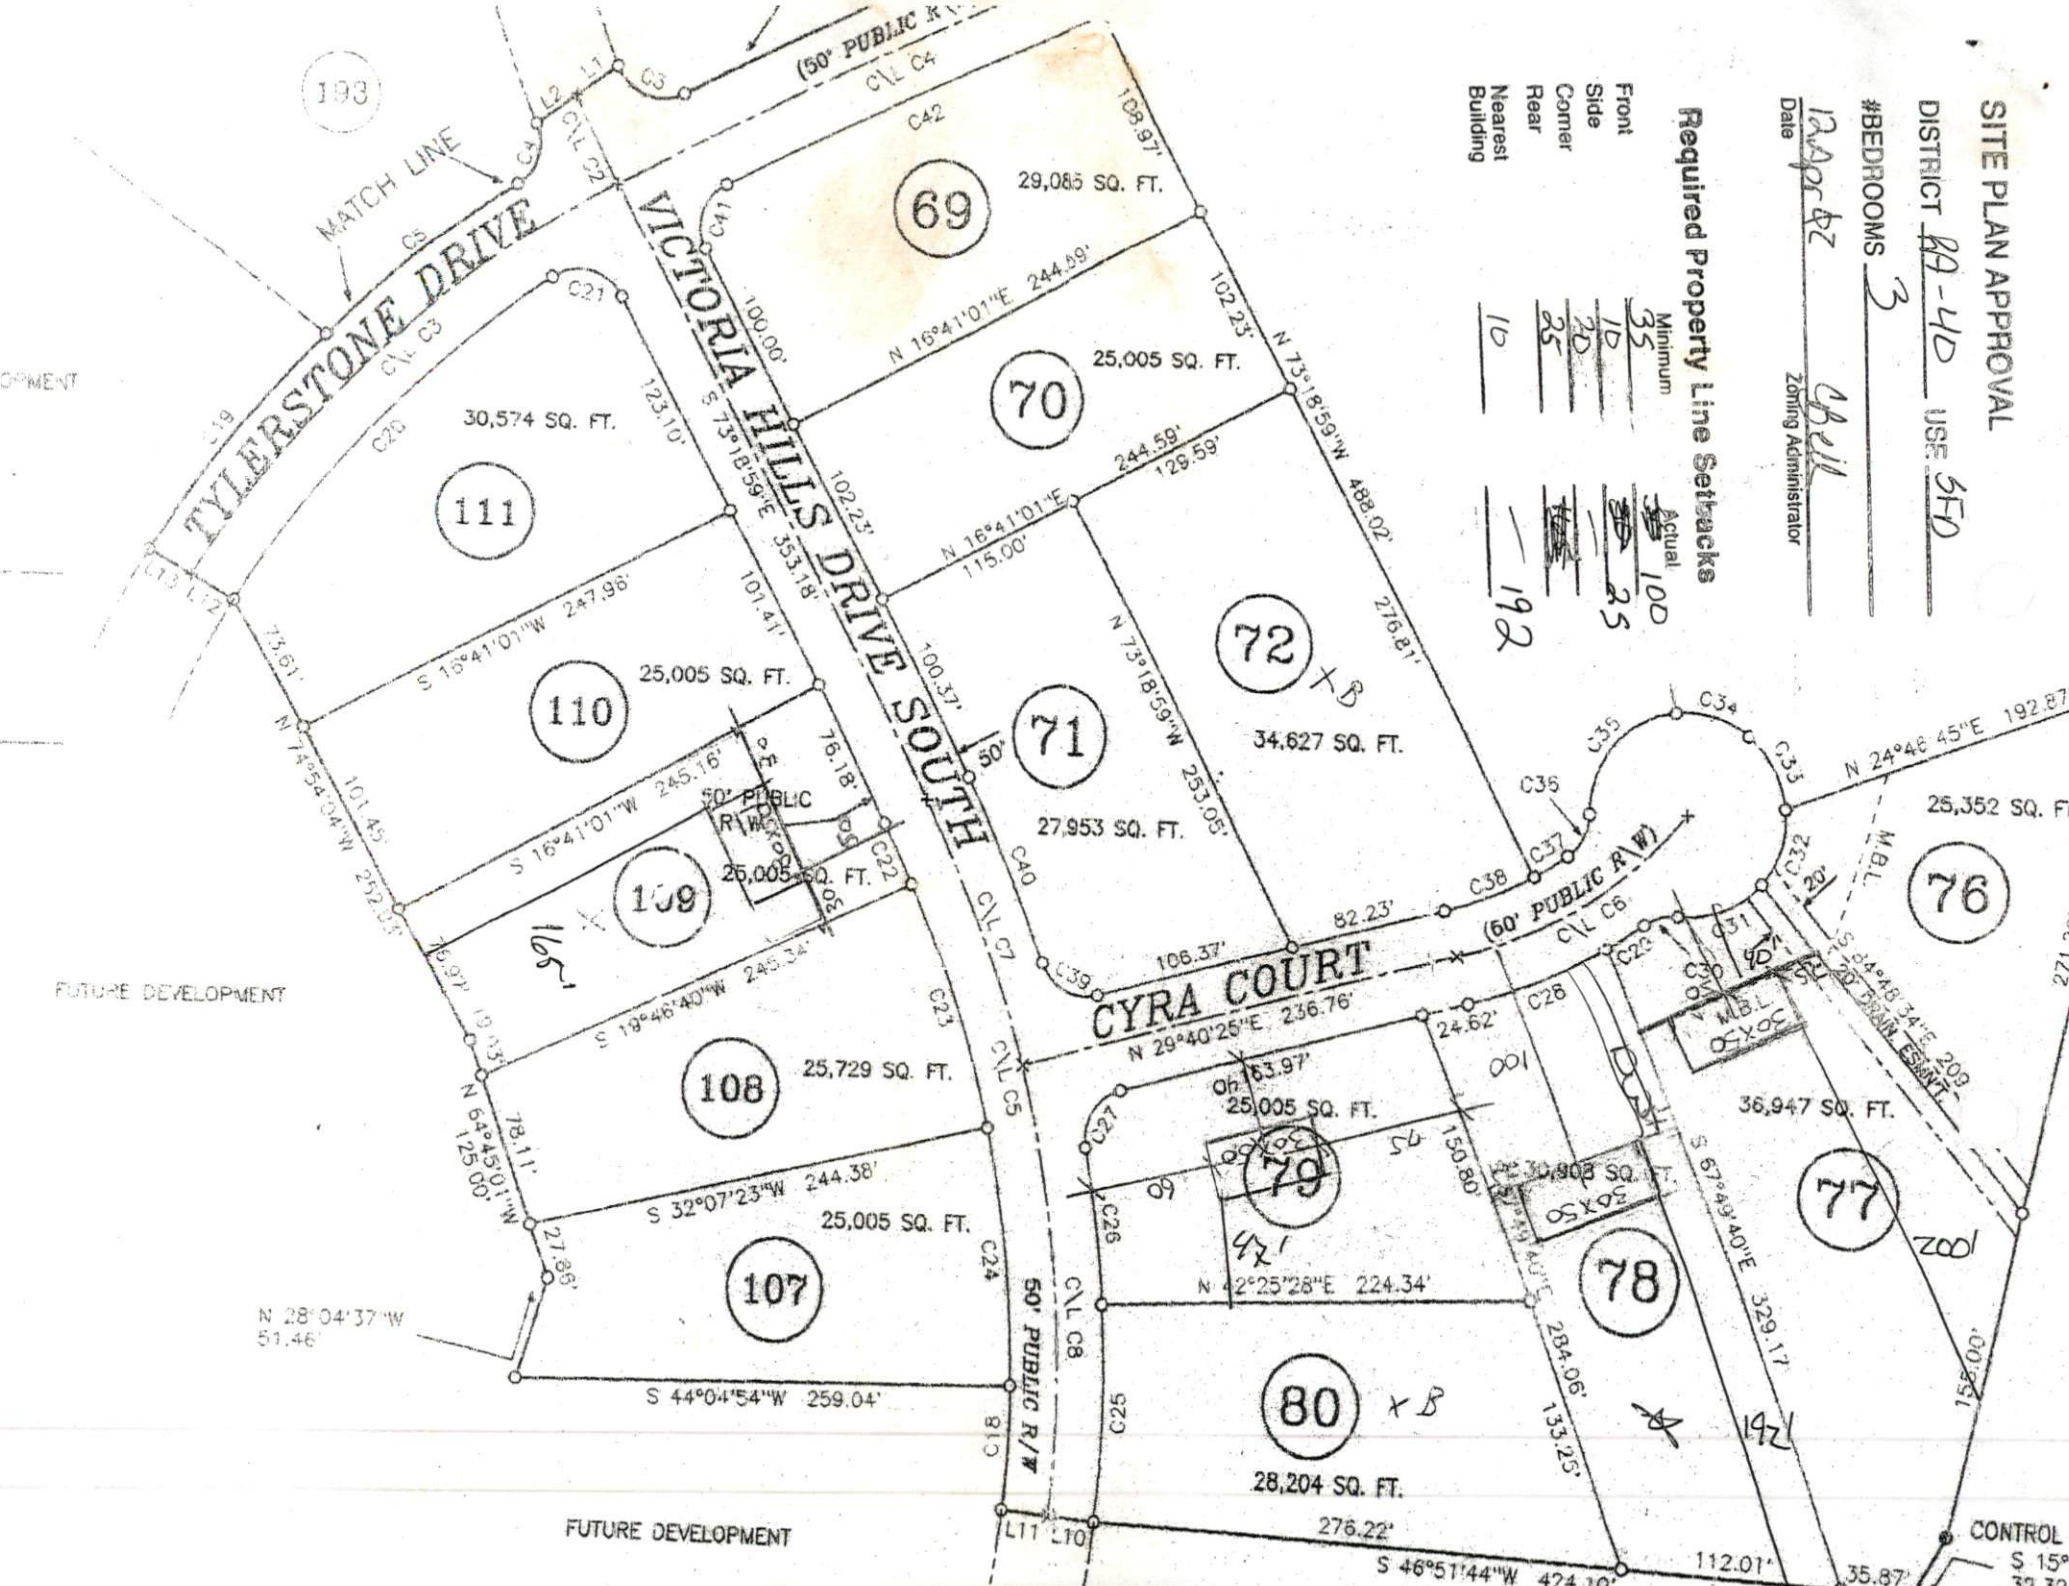

193

MATCH LINE

COMPONENT

FUTURE DEVELOPMENT

FUTURE DEVELOPMENT

CONTROL 1
S 15°
32.32'