

IMPROVEMENT PERMIT

Be it ordained by the Harnett County Board of Health as follows: Section III, Item B. "No Person shall begin construction of any building at which a septic tank system is to be used for disposal of sewage without first obtaining a written permit from the Harnett County Health Department."

Name: (owner) DALE W YOUNG☒ New Installation☒ Septic TankProperty Location: SR# 1440 JAMES NORRIS☐ Repairs☒ Nitrification LineSubdivision _____ Lot # 1

Tax ID # _____ Quadrant # _____

Number of Bedrooms Proposed: 3 Lot Size: 1.5 acBasement with Plumbing: ☒ Garage: ☐Water Supply: ☐ Well ☒ Public ☐ CommunityDistance From Well: 50' ft.

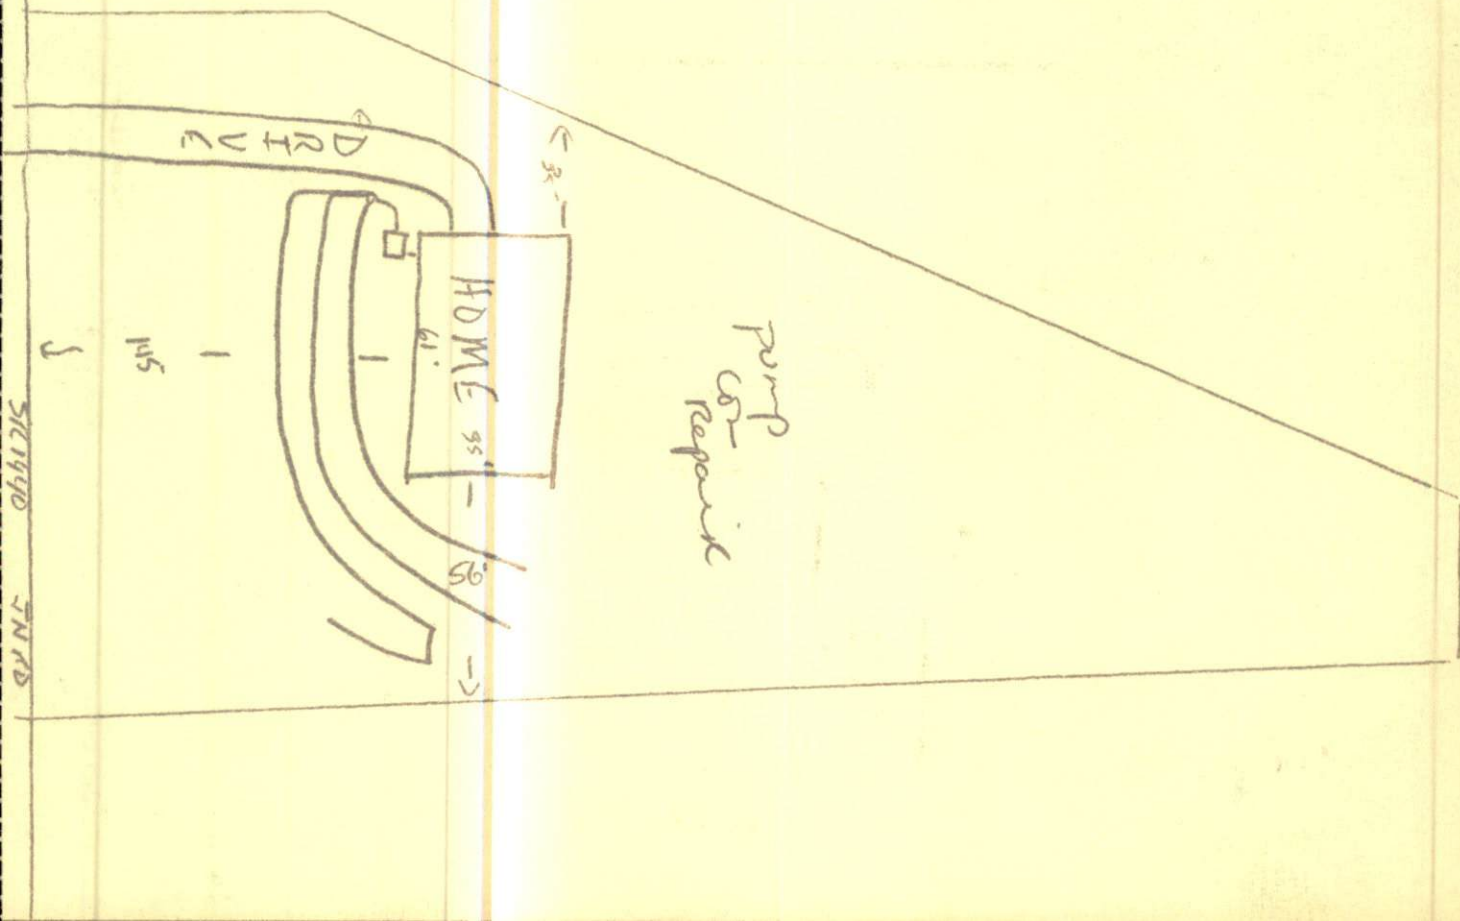
Following is the minimum specifications for sewage disposal system on above captioned property. Subject to final approval.

Type of system: ☒ Conventional ☐ Other _____Size of tank: Septic Tank: 1000 gallons Pump Tank: _____ gallonsSubsurface Drainage Field No. of ditches 3 exact length of each ditch 100 ft. width of ditches 3 ft. depth of ditches 18-22 in.

French Drain Required: _____ Linear feet

Date: 6-25-02

This permit is subject to revocation if site plans or intended use change.

Signed: James E. Marshall
Environmental Health Specialist

02-5-4735

HARNETT COUNTY HEALTH DEPARTMENT AUTHORIZATION TO CONSTRUCT

Authorization is hereby given to construct a wastewater system to the specifications described by Harnett County Health Department, Improvement Permit # 13920. This authorization shall be valid for a period not to exceed five (5) years from the date of issuance. *This authorization will be invalid if ownership, site plans, or intended use change.*

Name DALE W Young Telephone # 635-2402
 Address P.O. Box 547 Angier N.C. 27501
 Property Location SR# 1440 Road Name JAMES NORRIS
 Subdivision _____ Lot # 1 # Bedrooms Proposed 3 Lot size 1.5

TYPE OF SYSTEM

☒ New Installation ☐ Repair ☒ Septic Tank ☐ Nitrification Lines
☒ Conventional Other _____ ☐ Basement ☐ With Plumbing ☐ Without Plumbing
 Water Supply: ☐ Well ☒ Public - Minimum Well Setback: _____ Ft.
 Septic Tank 1000 Pump Chamber _____

NITRIFICATION FIELD SPECIFICATIONS

Number of fields 2 # of lines per field 3 Length of lines 100 Ft.
 Width of ditches 3 ft. Depth of ditches 18-22 inches
 French Drain: Linear feet required — Depth of gravel —

No wastewater system shall be covered or placed into use by any person until an inspection by the Harnett County Health Department has determined that the system has been installed according to the conditions of the Improvement Permit and that a valid Operations Permit has been issued.

Signature of Authorized Agent for Harnett County James E. Marshall Date 6-25-02