


SITE/SOIL EVALUATION FOR ON-SITE WASTEWATER


FACTORS		PROFILES									
		1	2	3	4	5	6	7	8	9	10
LANDSCAPE POSITION	.1940	L	L	L							
SLOPE (%)	.1940	2	2	2							
HORIZON 1 DEPTH		0-18									
TEXTURE GROUP	.1941(A)(1)	SL									
CONSISTENCE	.1941	FL									
STRUCTURE	.1941(A)(2)	GL									
MINERALOGY	.1941(A)(3)	NSNP									
HORIZON 2 DEPTH		18-24									
TEXTURE GROUP	.1941(A)(1)	SCL									
CONSISTENCE	.1941	FL									
STRUCTURE	.1941(A)(2)	GL									
MINERALOGY	.1941(A)(3)	NSNP									
HORIZON 3 DEPTH		24-36									
TEXTURE GROUP	.1941(A)(1)	SC-CL									
CONSISTENCE	.1941	SLFMS									
STRUCTURE	.1941(A)(2)	SBC									
MINERALOGY	.1941(A)(3)	SSSP									
HORIZON 4 DEPTH											
TEXTURE GROUP	.1941(A)(1)										
CONSISTENCE	.1941										
STRUCTURE	.1941(A)(2)										
MINERALOGY	.1941(A)(3)										
SOIL WETNESS	.1942	36	36	36							
RESTRICTIVE HORIZON	.1944										
SAPROLITE	.1943/1956										
CLASSIFICATION	.1948										
LONG TERM ACCEPTANCE RANGE	.1955	.4	.4	.4							

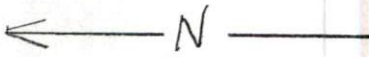

Required Property Line Setbacks

	Minimum	Actual
Front	<u>35'</u>	<u>145'</u>
Side	<u>10'</u>	<u>35'</u>
Corner	<u>—</u>	<u>—</u>
Rear	<u>25'</u>	<u>322'</u>
Nearest Building	<u>10'</u>	<u>—</u>

TE PLAN APPROVAL
DISTRICT RA30 USE SFD
BEDROOMS 3
5-24-02 David G. [Signature]
Zoning Administrator

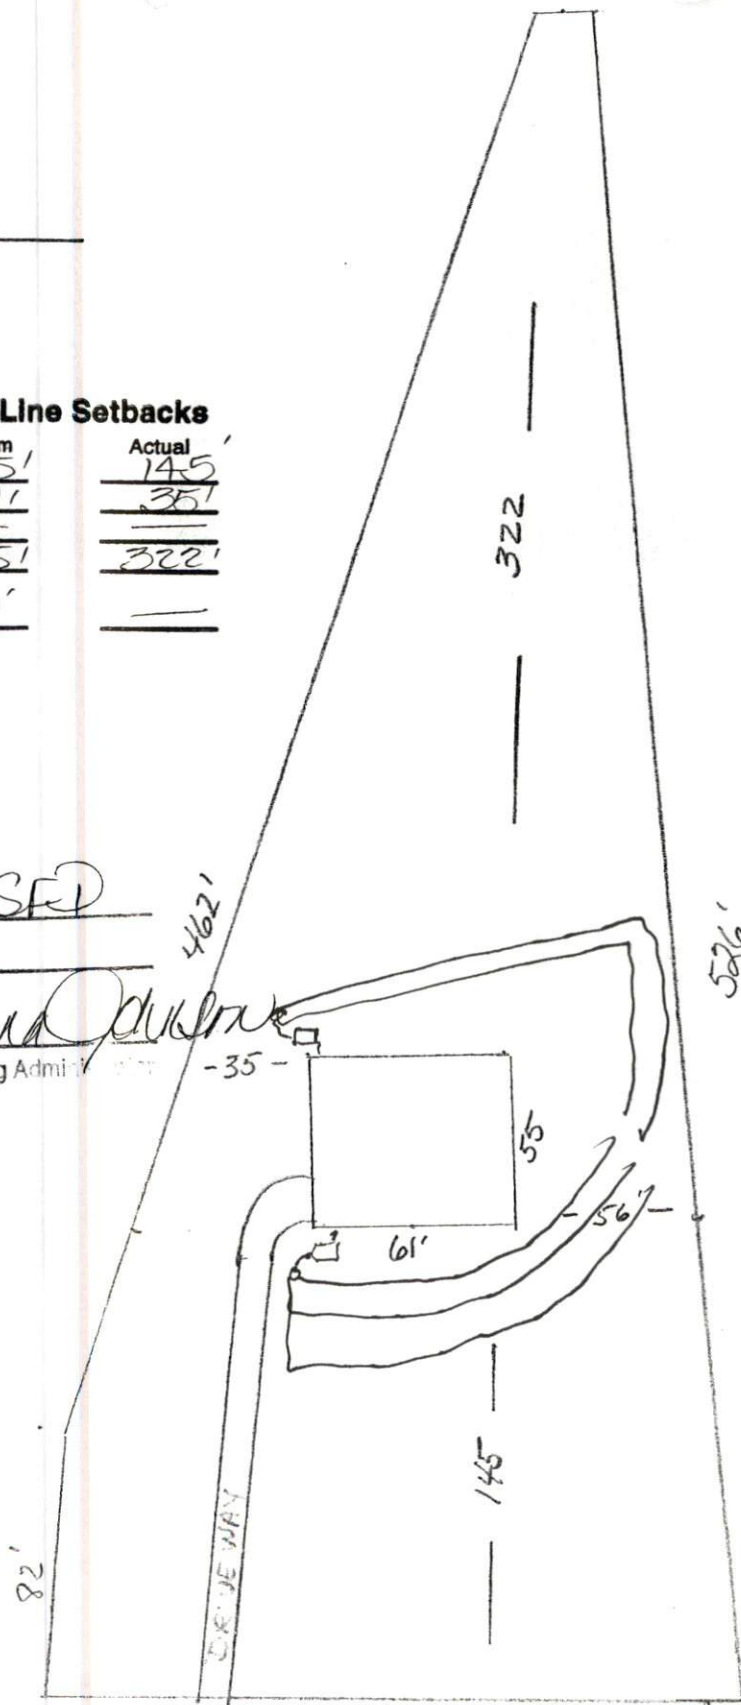

CR-1490
James Woods Rd.

60 = 1'
1" = 60'