

SITE/SOIL EVALUATION FOR ON-SITE WASTEWATER

FACTORS		PROFILES												
		1	2	3	4	5	6	7	8	9	10			
LANDSCAPE POSITION	.1940													
SLOPE (%)	.1940													
HORIZON 1 DEPTH		0-12	0-8											
TEXTURE GROUP	.1941(A)(1)	SL	SL											
CONSISTENCE	.1941	VC	VC											
STRUCTURE	.1941(A)(2)	C	C											
MINERALOGY	.1941(A)(3)	NOP	NOP											
HORIZON 2 DEPTH		12-20	8-22											
TEXTURE GROUP	.1941(A)(1)	C	C											
CONSISTENCE	.1941	F	F											
STRUCTURE	.1941(A)(2)	SBE100	SBE											
MINERALOGY	.1941(A)(3)	SC	SC											
HORIZON 3 DEPTH														
TEXTURE GROUP	.1941(A)(1)													
CONSISTENCE	.1941													
STRUCTURE	.1941(A)(2)													
MINERALOGY	.1941(A)(3)													
HORIZON 4 DEPTH														
TEXTURE GROUP	.1941(A)(1)													
CONSISTENCE	.1941													
STRUCTURE	.1941(A)(2)													
MINERALOGY	.1941(A)(3)													
SOIL WETNESS	.1942													
RESTRICTIVE HORIZON	.1944													
SAPROLITE	.1943/1956													
CLASSIFICATION	.1948	B	B											
LONG TERM ACCEPTANCE RANGE	.1955	.3	.3											



Required Property Line Setbacks

Front	Side	Corner	Rear	Nearest Building
Minimum	25	20	25	10
Actual	116	57	156	17

SITE PLAN APPROVAL


DISTRICT RA30 USE RES

#BEDROOMS _____
Date 8-23-02

Zoning Administrator

28

61,293 SQ. FT. 48.05' = 50.84'

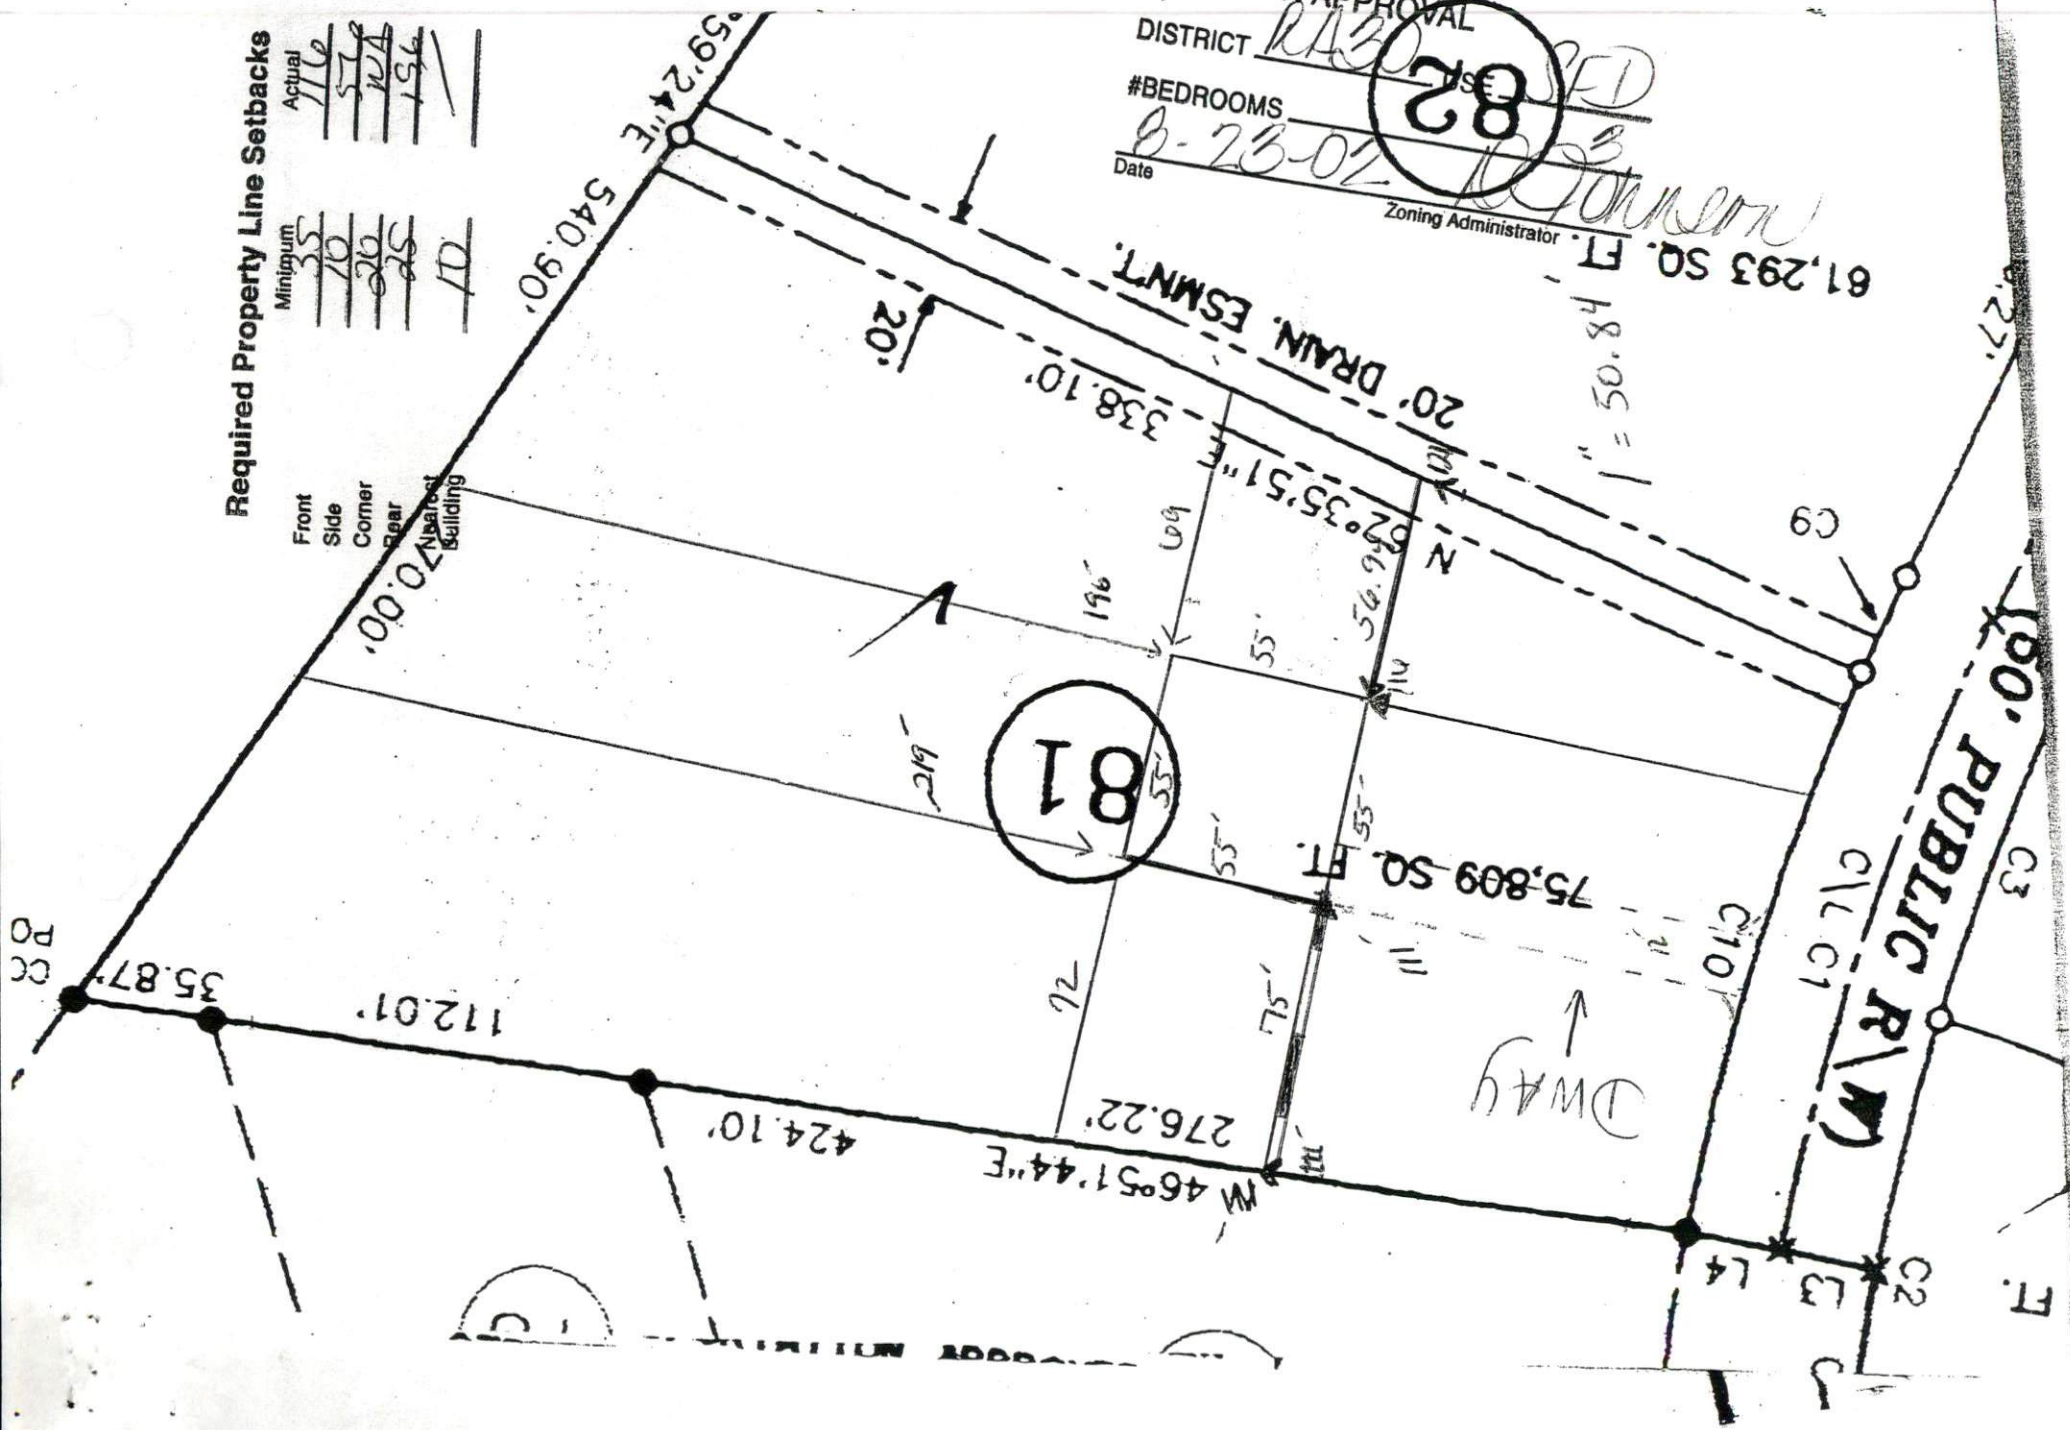

100' PUBLIC R/W

F.7

C101
C1L C1

C9

6.27'

DRWAY

81

70.00'

75,809 SQ. FT.

20' DRAIN. ESMNT.

M 46°51'44"E

276.22'

424.10'

112.01'

35.87'

338.10'

20'

540.90'

59.24"E

PO

