


SITE/SOIL EVALUATION FOR ON-SITE WASTEWATER

FACTORS		PROFILES									
		1	2	3	4	5	6	7	8	9	10
LANDSCAPE POSITION	.1940										
SLOPE (%)	.1940										
HORIZON 1 DEPTH		0-48									
TEXTURE GROUP	.1941(A)(1)	2CL									
CONSISTENCE	.1941										
STRUCTURE	.1941(A)(2)										
MINERALOGY	.1941(A)(3)										
HORIZON 2 DEPTH											
TEXTURE GROUP	.1941(A)(1)										
CONSISTENCE	.1941										
STRUCTURE	.1941(A)(2)										
MINERALOGY	.1941(A)(3)										
HORIZON 3 DEPTH											
TEXTURE GROUP	.1941(A)(1)										
CONSISTENCE	.1941										
STRUCTURE	.1941(A)(2)										
MINERALOGY	.1941(A)(3)										
HORIZON 4 DEPTH											
TEXTURE GROUP	.1941(A)(1)										
CONSISTENCE	.1941										
STRUCTURE	.1941(A)(2)										
MINERALOGY	.1941(A)(3)										
SOIL WETNESS	.1942										
RESTRICTIVE HORIZON	.1944										
SAPROLITE	.1943, 1956										
CLASSIFICATION	.1948										
LONG TERM ACCEPTANCE RANGE	.1955	.55									

1/2 300
18.24

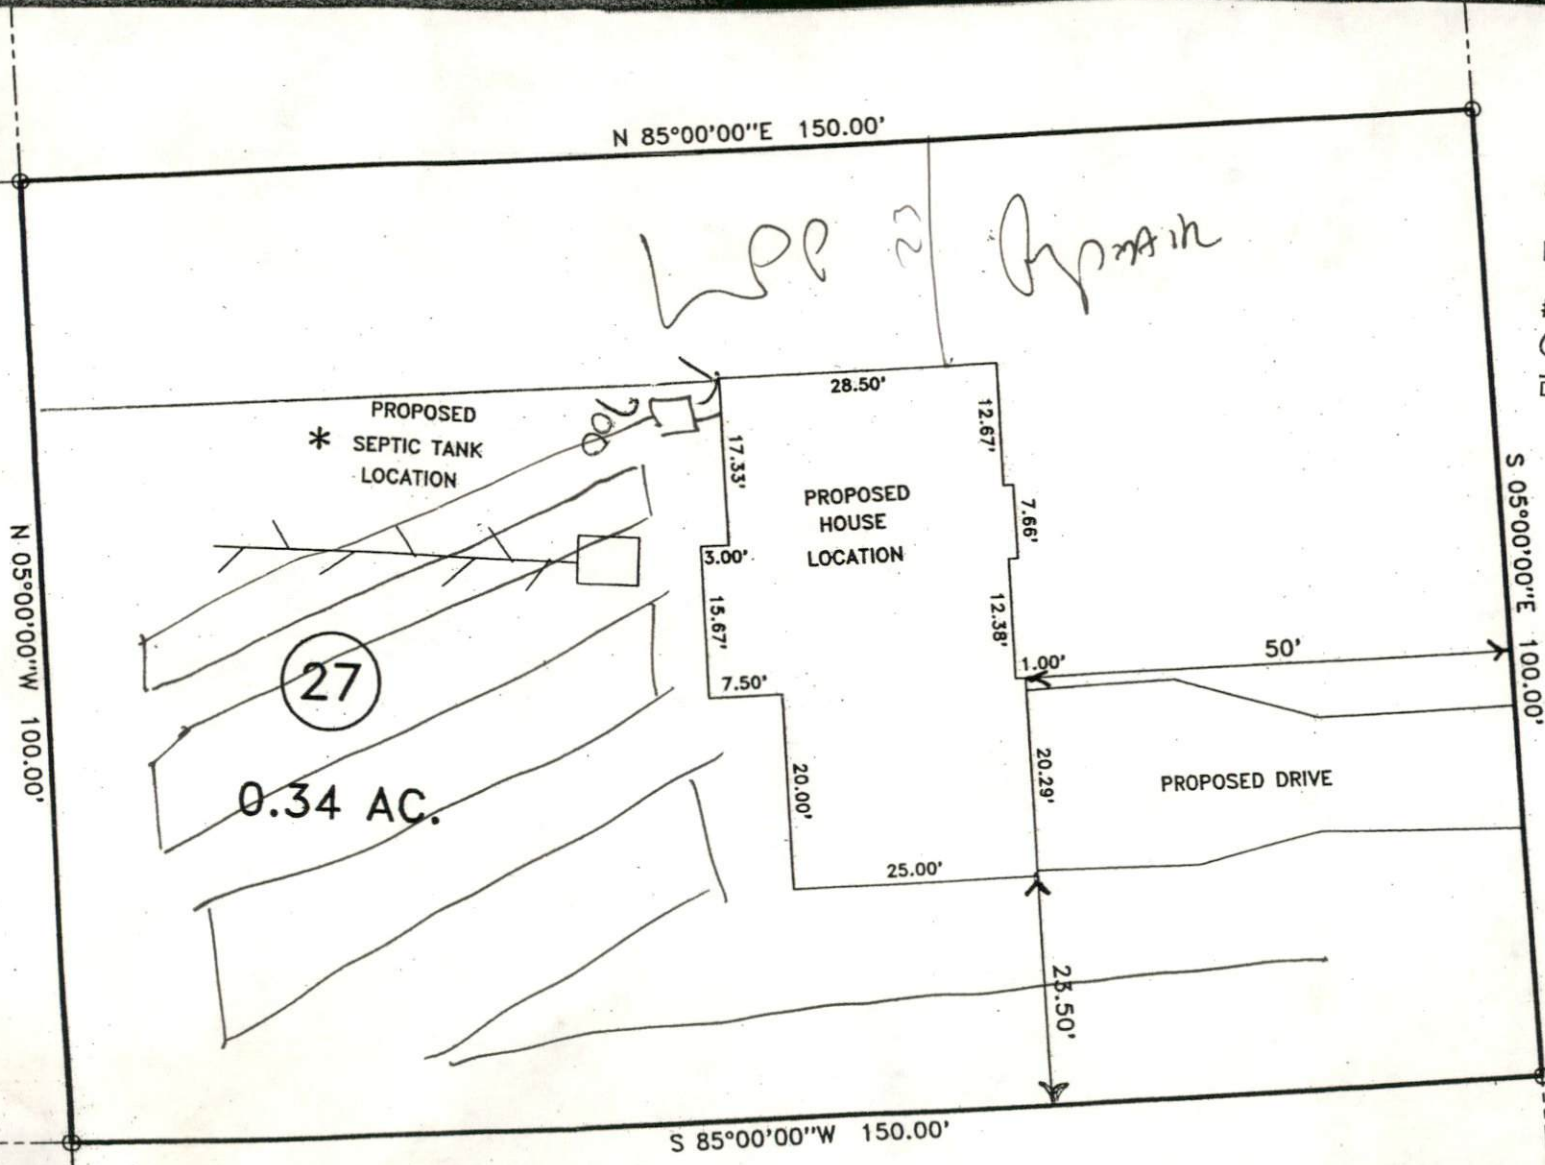

SITE PLAN APPROVAL
 DISTRICT RAZOR USE SPD
 #BEDROOMS 4
 Date 9-12-02
 Zoning Administrator [Signature]

~~HARNETT COUNTY INSPECTION DEPT
 JOB NAME 50' R/W
 DATE PLANS APPROVED
 APPROVED BY~~