

# SITE/SOIL EVALUATION FOR ON-SITE WASTEWATER

FACTORS		PROFILES									
		1	2	3	4	5	6	7	8	9	10
LANDSCAPE POSITION	.1940	L	L	L							
SLOPE (%)	.1940	2	2	2							
HORIZON 1 DEPTH		0-10									
TEXTURE GROUP	.1941(A)(1)	SL									
CONSISTENCE	.1941	fk									
STRUCTURE	.1941(A)(2)	GL									
MINERALOGY	.1941(A)(3)	NSNP									
HORIZON 2 DEPTH		10-18									
TEXTURE GROUP	.1941(A)(1)	SL									
CONSISTENCE	.1941	fk									
STRUCTURE	.1941(A)(2)	GL									
MINERALOGY	.1941(A)(3)	NSNP									
HORIZON 3 DEPTH		18-36									
TEXTURE GROUP	.1941(A)(1)	SL - CL									
CONSISTENCE	.1941	SLfk									
STRUCTURE	.1941(A)(2)	SBkM									
MINERALOGY	.1941(A)(3)	S#P									
HORIZON 4 DEPTH		36-58									
TEXTURE GROUP	.1941(A)(1)	SAPROLITE									
CONSISTENCE	.1941	fk GpI									
STRUCTURE	.1941(A)(2)	GR									
MINERALOGY	.1941(A)(3)	NSNP									
SOIL WETNESS	.1942	36"	36"	30"							
RESTRICTIVE HORIZON	.1944										
SAPROLITE	.1943/1956	/	/	/							
CLASSIFICATION	.1948										
LONG TERM ACCEPTANCE RANGE	.1955	.4	.4	.4							

**CERTIFICATION OF OWNERSHIP,**

I (WE) HEREBY CERTIFY THAT I AM (WE) THE OWNER OF THE PROPERTY SHOWN AND DESCRIBED HEREON. I (WE) HEREBY CERTIFY THAT I AM (WE) THE OWNER OF THE PROPERTY SHOWN AND DESCRIBED HEREON OF SUBDIVISION WITH MY(OUR) FREE CONSENT AND DEDICATE ALL STREET SETBACK LINES AND EASEMENTS TO PUBLIC OR PRIVATE USE SHOWN HEREON IS WITHIN THE SUBDIVISION OF THE COUNTY EXCEPT:

11-05-01

DATE \_\_\_\_\_  
 TAX PARCEL ID NUMBER \_\_\_\_\_  
 OWNER Leon Anderson  
 OWNER \_\_\_\_\_


*Michael Anderson Homes, Inc.,  
 Lot 70 Victoria Hills*

*1" = 100'*

**Required Property Line Setbacks**

Minimum  
 10'  
 25'  
 30'  
 30'  
 30'  
 30'

Actual  
 90'  
 110'  
 110'

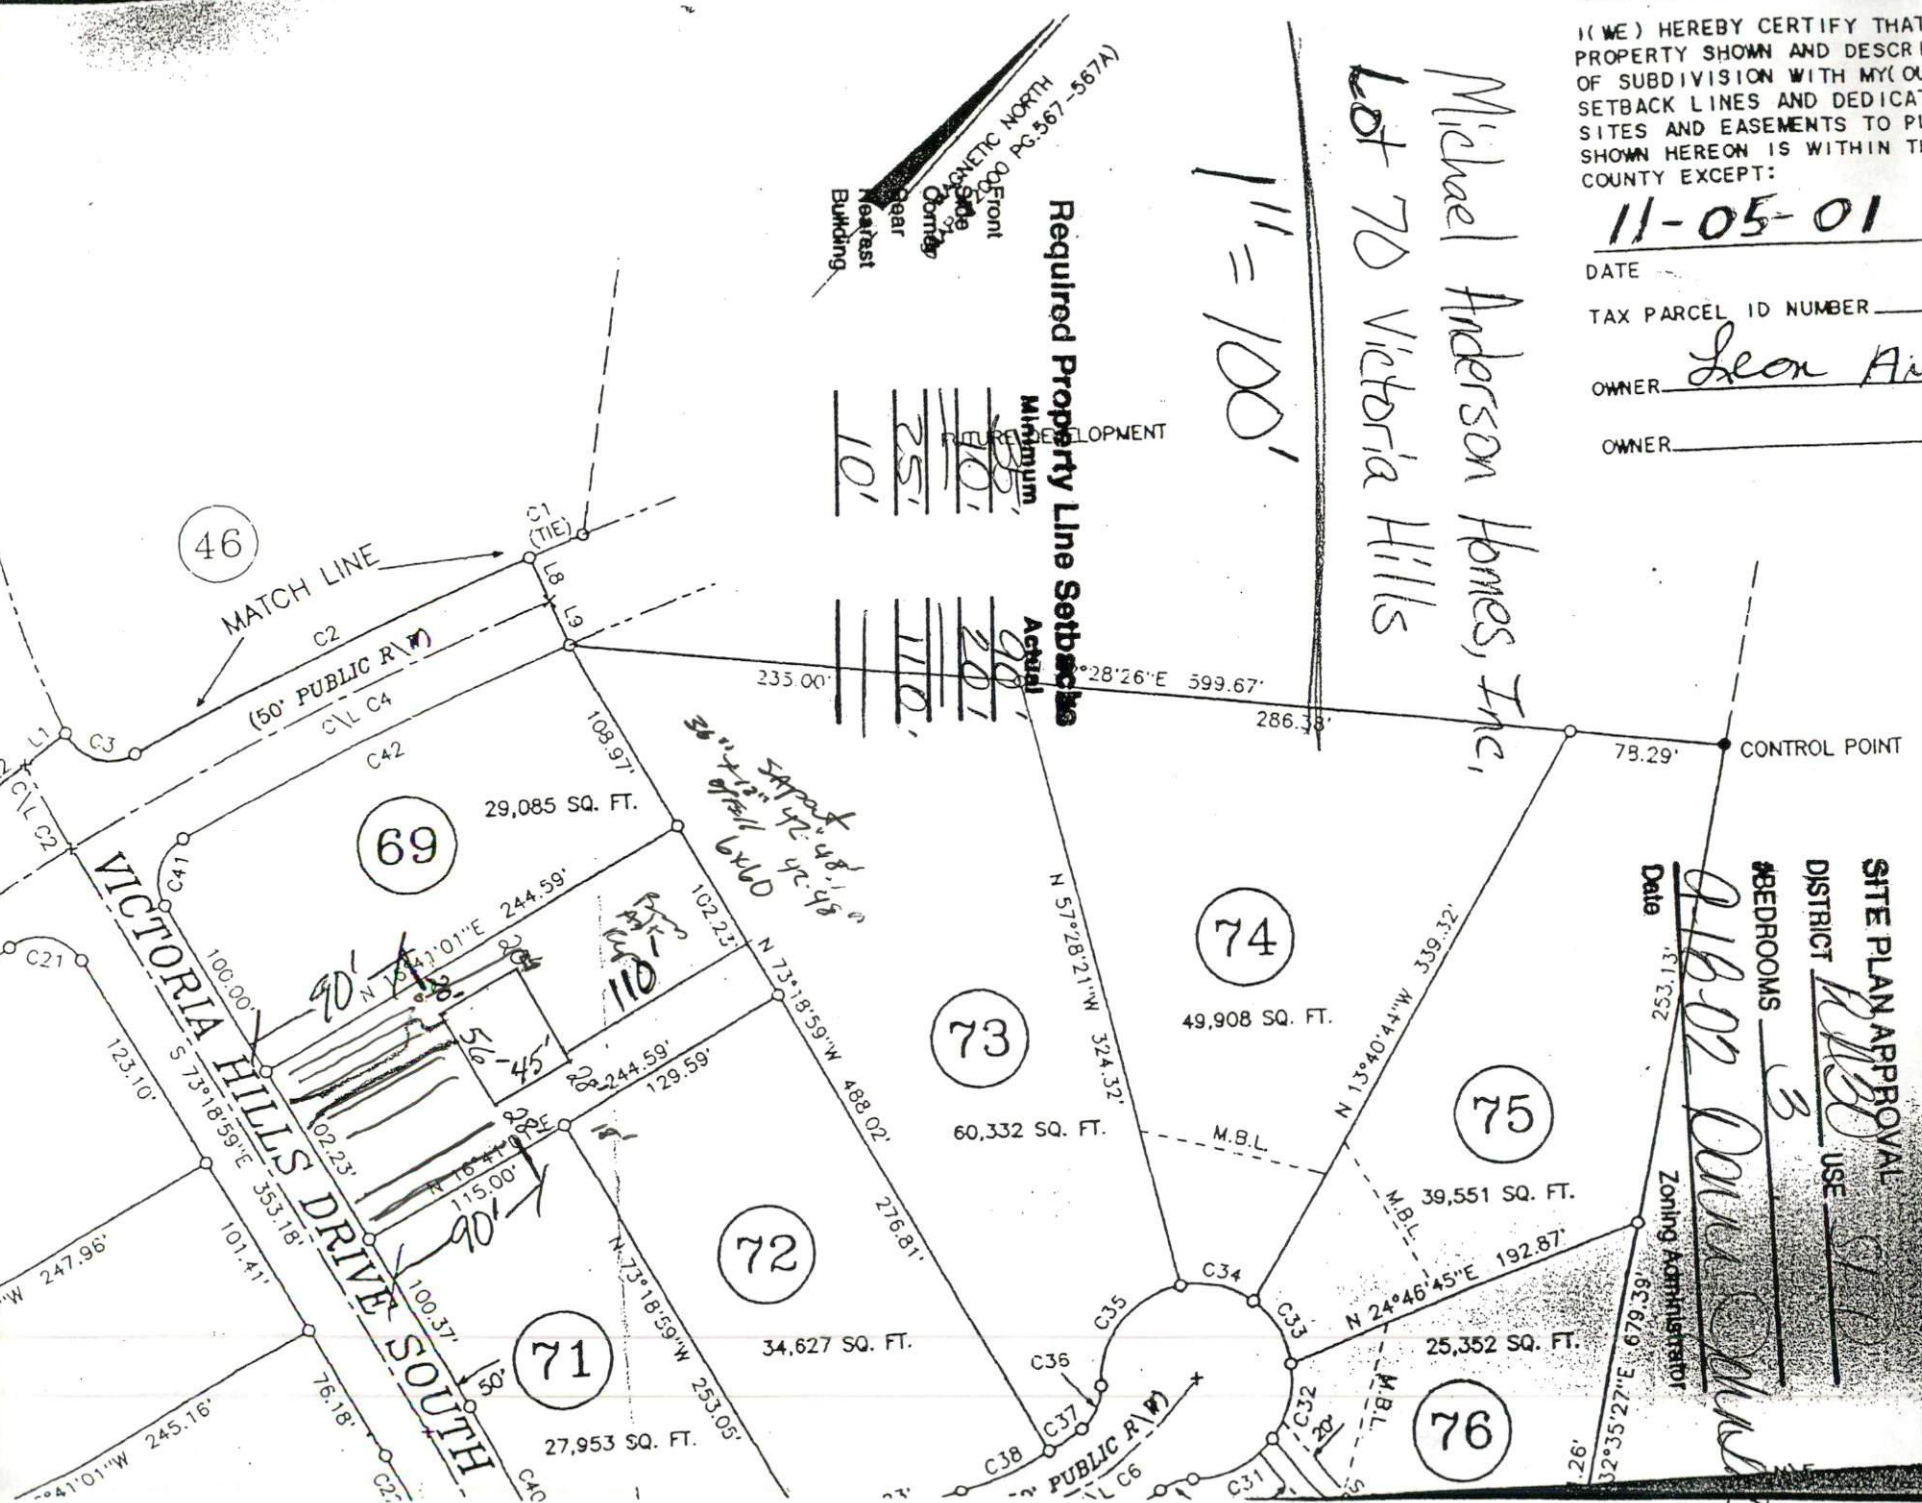

CURVE

C18
C19
**SITE PLAN APPROVAL**  
 DISTRICT RES USE RTD  
 #BEDROOMS 3  
 Date 11-05-01  
 Zoning Administrator [Signature]