

SITE PLAN APPROVAL

DISTRICT RA30 USE FO

BEDROOMS 3

Date 10-16-02 C.J. Williams
Zoning Administrator

HARNETT COUNTY CENTRAL PERMITTING

APPLICATION # _____

JOB NAME _____

DATE PLANS RECEIVED _____

SITE PLANS APPROVED _____


APPROVED BY [Signature] (4)

Robert Smith
Deed Book 670, Page 56
Map Book 22, Page 4
Plat Cabinet "C", Slide 15

Map Book 22, Page 4
Plat Cabinet "C", Slide 15


Bayou Canyon Drive (Private)

60' Ingress & Egress Easement

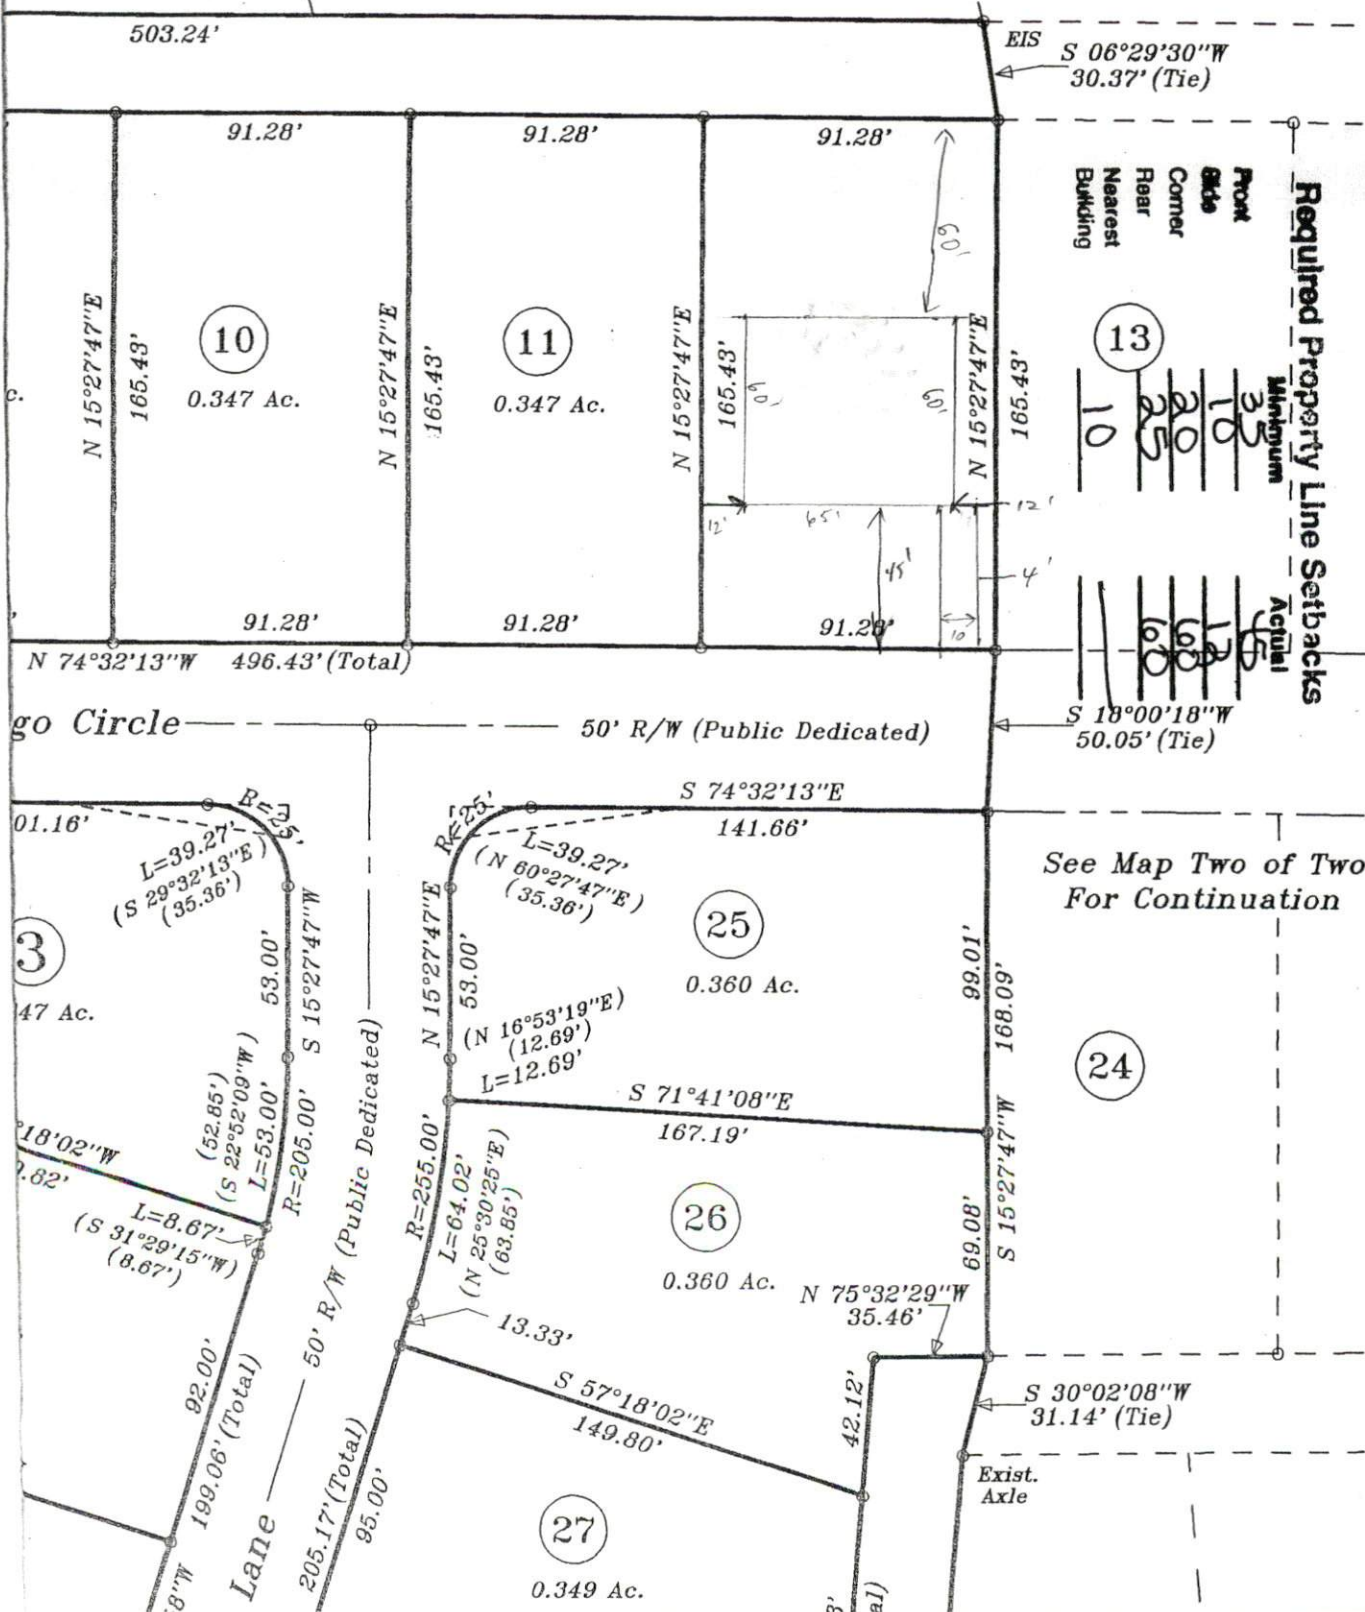

Front
Side
Corner
Rear
Nearest
Building

Required Property Line Setbacks

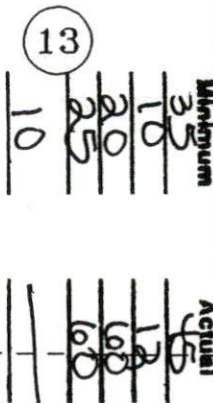

See Map Two of Two
For Continuation

Exist.
Axle