

Required Property Line Setbacks

	Minimum	Actual
Front	25'	140'
Side	10'	20'
Rear	25'	50'
Nearest Building	10'	


SITE PLAN APPROVAL

DISTRICT RA30 USE SFD

BEDROOMS 3

DATE 3-21-02 D. Johnson

Zoning Administrator

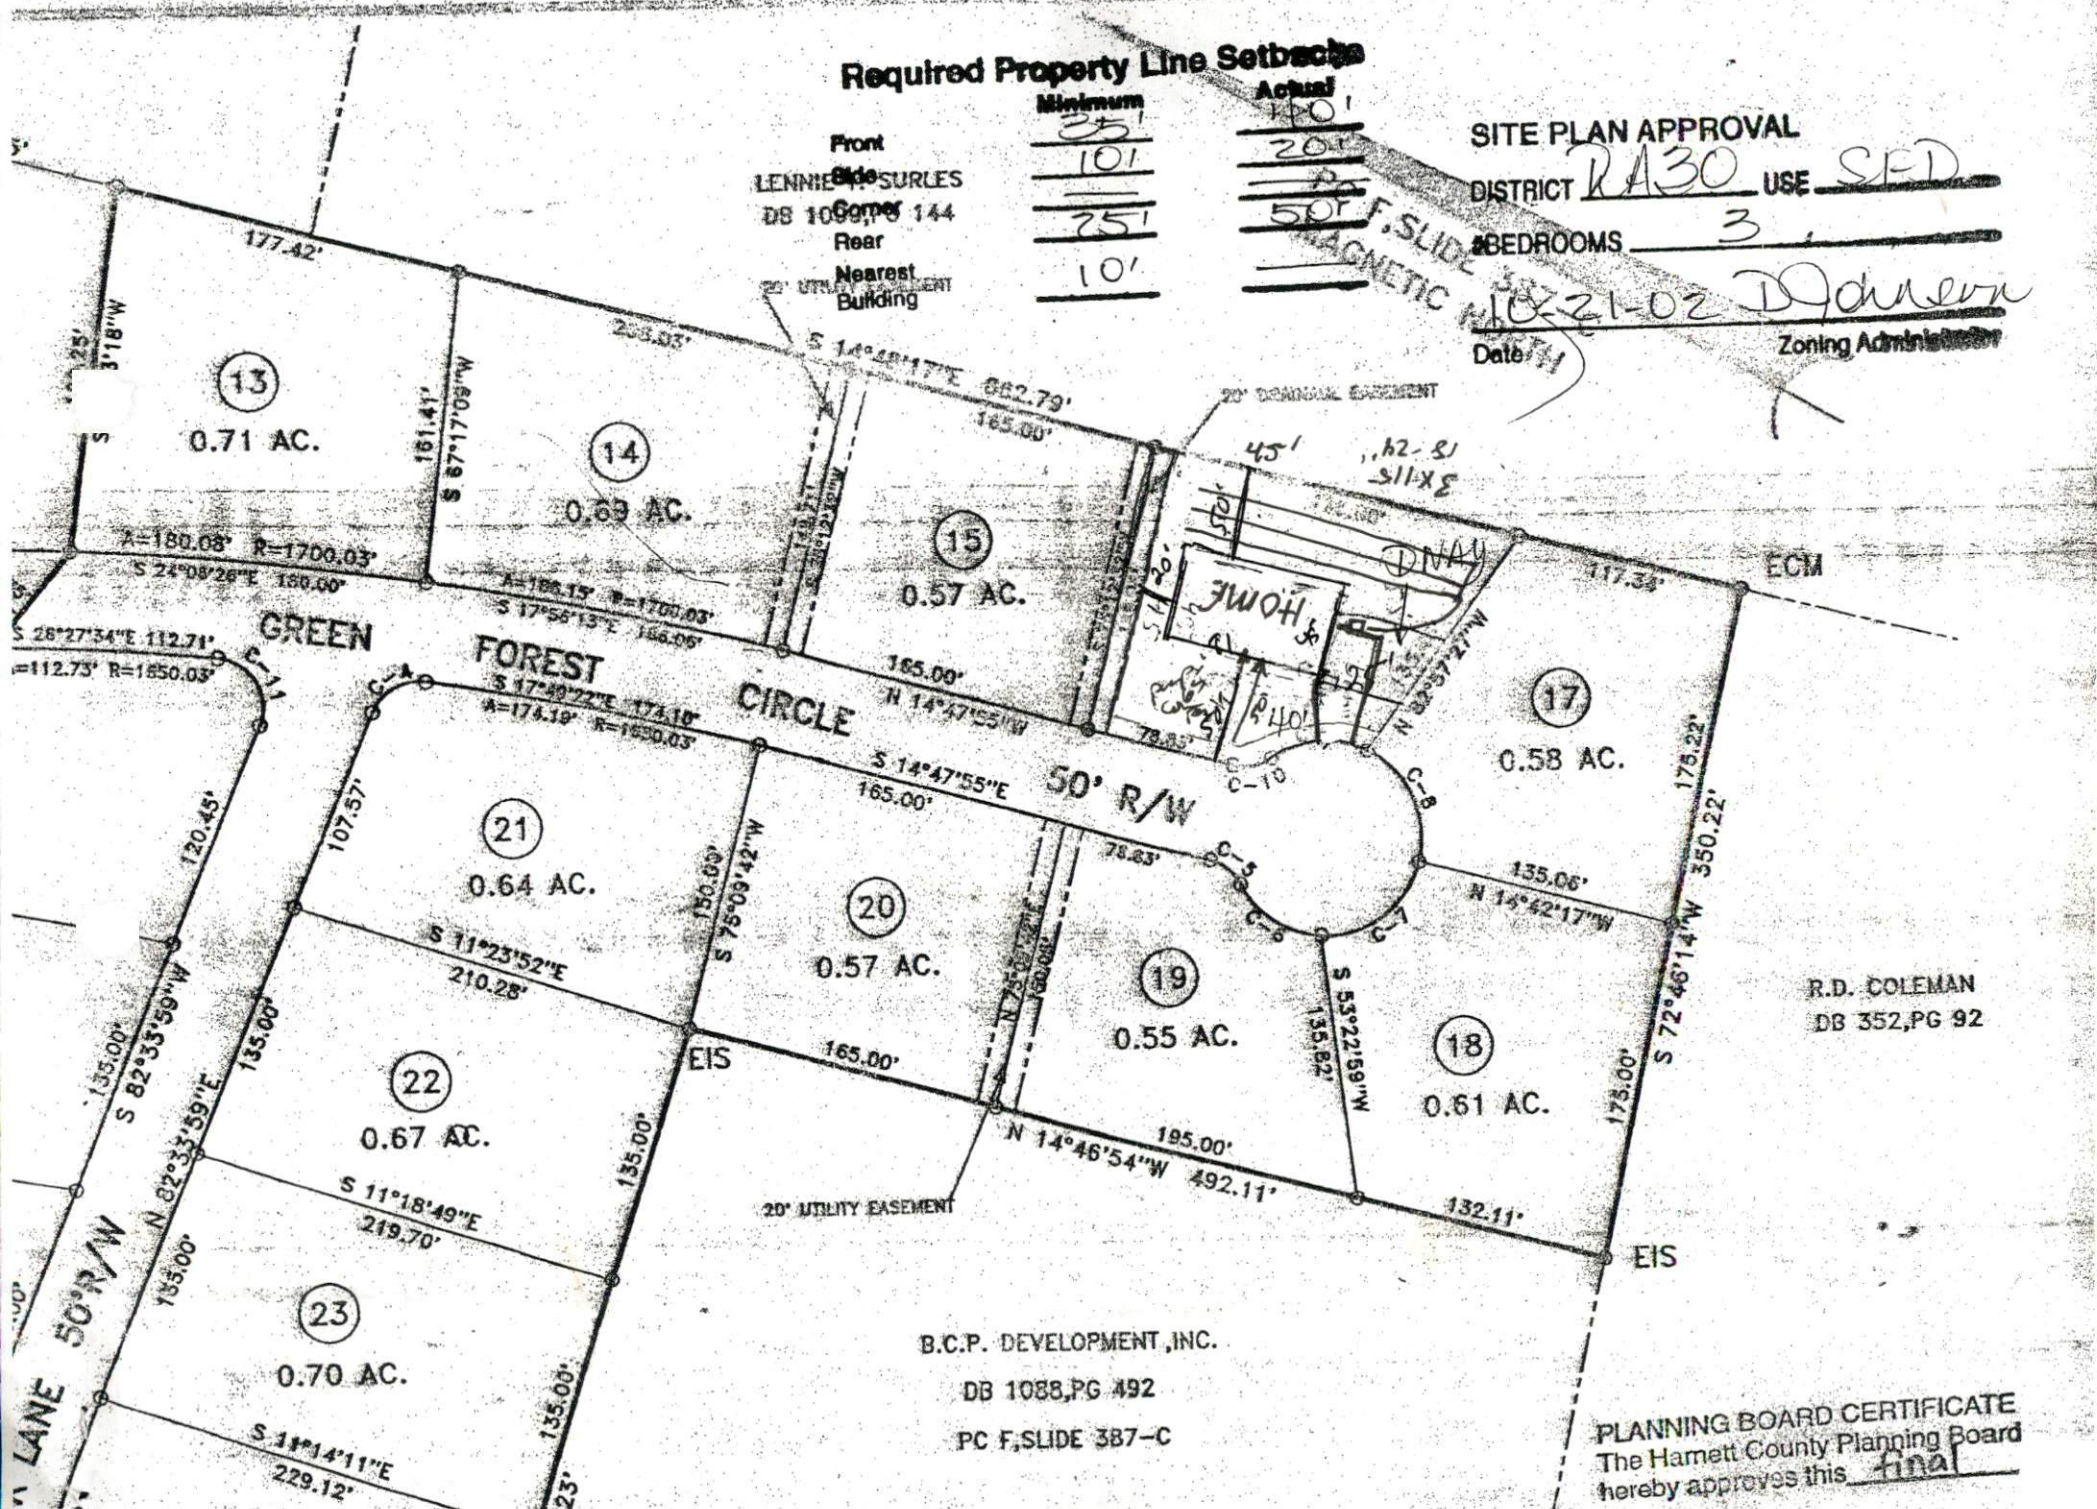

B.C.P. DEVELOPMENT, INC.
 DB 1088, PG 492
 PC F, SLIDE 387-C

PLANNING BOARD CERTIFICATE
 The Hamett County Planning Board
 hereby approves this final