


POND

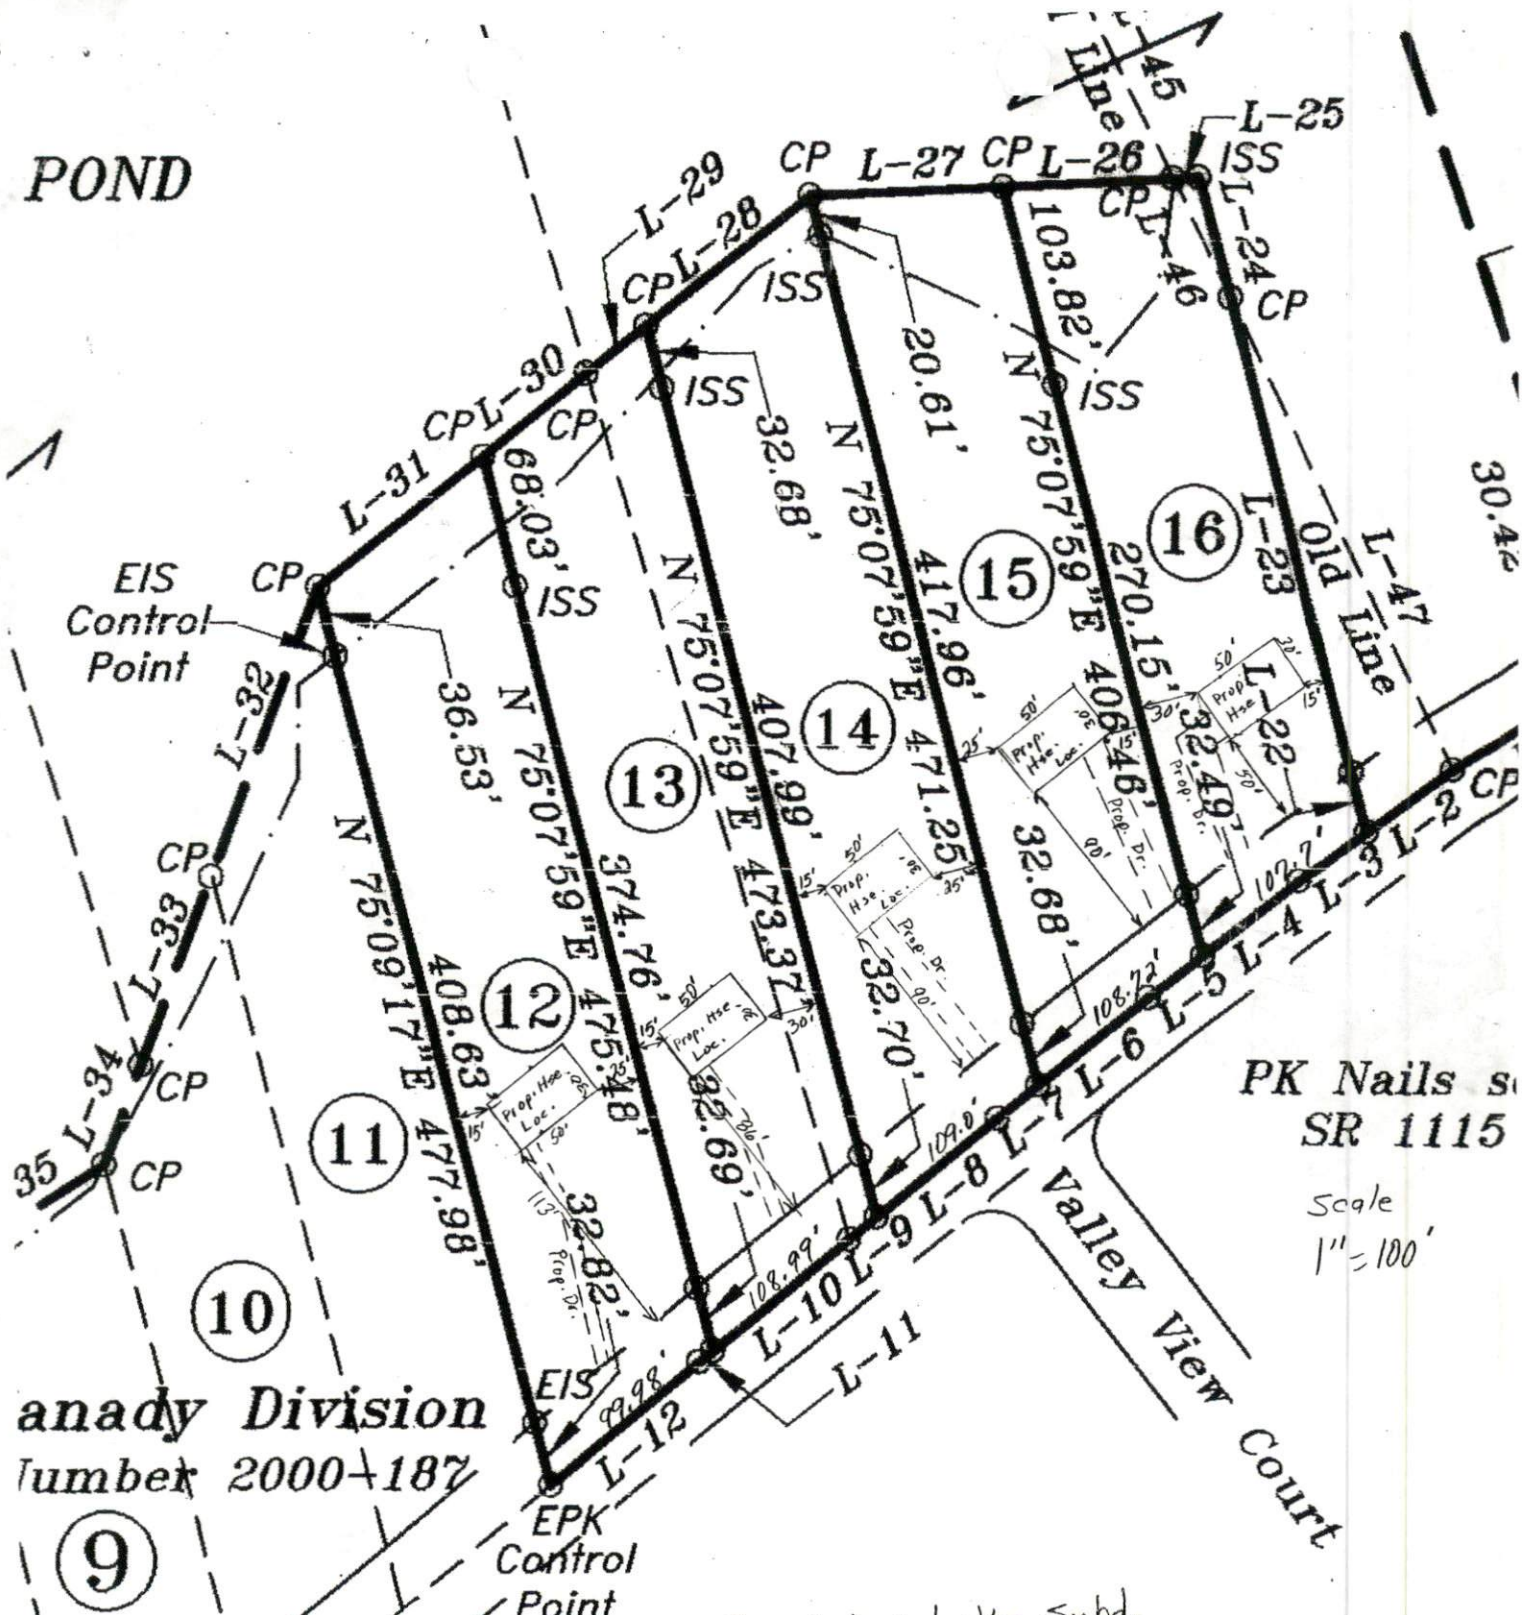

PK Nails s
SR 1115

Scale
1" = 100'

anady Division
Tumber 2000-187

Buffalo Lake Road
(Public Dedicated)

EPK Control Point

SITE PLAN APPROVAL

DISTRICT

RAZOR USE SFD

#BEDROOMS

3

Date

11-15-02 D. Johnson

Zoning Administrator

Area

1.0

- 0.0

1.0

Area

1.0

Crestview Lakes Subd.

Valley View Court

Old Line

