

IMPROVEMENT PERMIT

03-5-5833

Be it ordained by the Harnett County Board of Health as follows: Section III, Item B. "No Person shall begin construction of any building at which a septic tank system is to be used for disposal of sewage without first obtaining a written permit from the Harnett County Health Department."

Name: (owner) Johanne Canada  New Installation  Septic Tank
Property Location: SR# 1115  Repairs  Nitrification Line

Subdivision Crestview Lake Lot # 13

Tax ID # \_\_\_\_\_ Quadrant # \_\_\_\_\_

Number of Bedrooms Proposed: 3 (55x40) Lot Size: 1.014 AC

Basement with Plumbing:  Garage:

Water Supply:  Well  Public  Community

Distance From Well: 50 ft.

Following is the minimum specifications for sewage disposal system on above captioned property. Subject to final approval.

Type of system:  Conventional  Other \_\_\_\_\_

Size of tank: Septic Tank: 1000 gallons Pump Tank: \_\_\_\_\_ gallons


Subsurface Drainage Field No. of 1 exact length 240 width of 3 depth of 18 1/4
ditches \_\_\_\_\_ of each ditch \_\_\_\_\_ ft. ditches 3 ft. ditches \_\_\_\_\_ in.

French Drain Required: Appx 200 to 300 Linear feet

Date: 12-4-02

This permit is subject to revocation if site plans or intended use change.

Signed: [Signature] Environmental Health Specialist

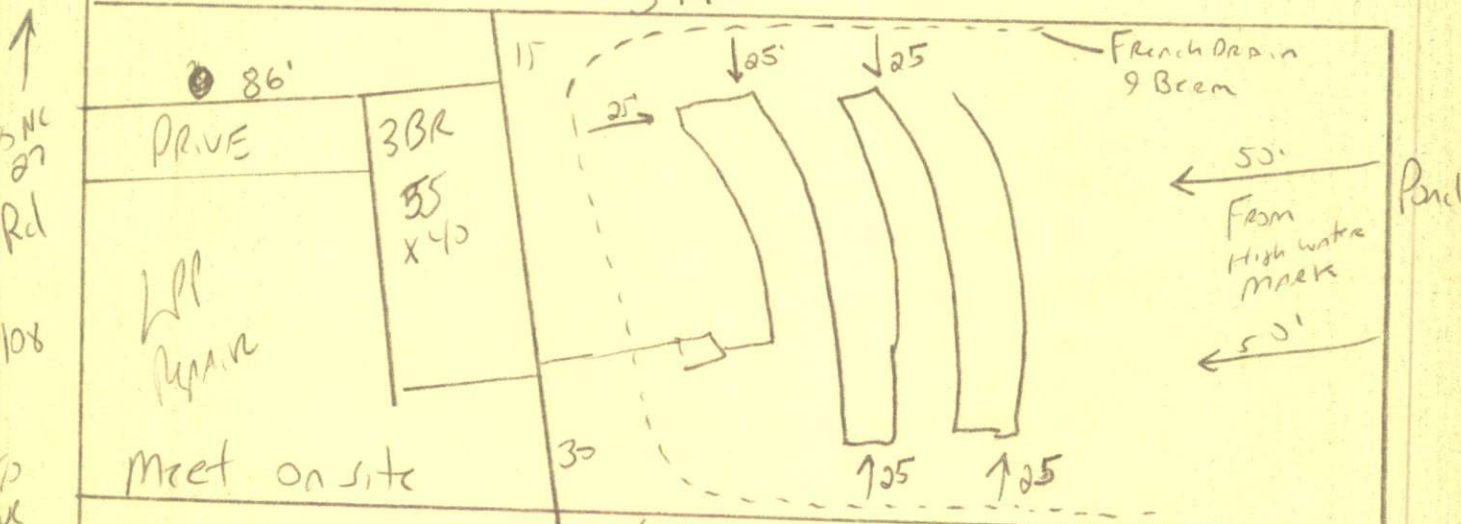

Vertical text on left margin: ↑ 27, Rd, 108, ↓ 87

Handwritten note: Pond

Place French Drain & Beam Between House & septic system
Place Beam Below French Drain
Place French Drain Along Property Line so Adjoining Lots can Utilize Same drain, Drain Must Be 20' Beyond Septic system
MAINTAIN ALL SET BACKS
DO NOT DRIVE OR PARK ON SEPTIC SYSTEM

HARNETT COUNTY HEALTH DEPARTMENT  
AUTORIZATION TO CONSTRUCT

Authorization is hereby given to construct a wastewater system to the specifications described by Harnett County Health Department, Improvement Permit # 19911. This authorization shall be valid for a period not to exceed five (5) years from the date of issuance. This authorization will be invalid if ownership, site plans, or intended use change.

Johnnie Canady 919-422-8413  
Name Telephone #

Address

1115

Property Location SR# Road Name

Crestview Lakes 13 3(55x40) 1.014Ac

Subdivision Lot # # Bedrooms Proposed Lot size

TYPE OF SYSTEM

New Installation  Repair  Septic Tank  Nitrification Lines

Conventional Other \_\_\_\_\_  Basement  With Plumbing  Without Plumbing

Water Supply:  Well  Public - Minimum Well Setback: 50 Ft.  
Septic Tank 1000 Pump Chamber \_\_\_\_\_

NITRIFICATION FIELD SPECIFICATIONS

Number of fields 1 # of lines per field 1 Length of lines 240 Ft.

Width of ditches 3 ft. Depth of ditches 18-24 inches

French Drain: Linear feet required 200 to 300 Depth of gravel 36"

No wastewater system shall be covered or placed into use by any person until an inspection by the Harnett County Health Department has determined that the system has been installed according to the conditions of the Improvement Permit and that a valid Operations Permit has been issued.

Joe Went R 12-4-02  
Signature of Authorized Agent for Harnett County Date