


SITE/SOIL EVALUATION FOR ON-SITE WASTEWATER

FACTORS		PROFILES									
		1	2	3	4	5	6	7	8	9	10
LANDSCAPE POSITION	.1940										
SLOPE (%)	.1940										
HORIZON 1 DEPTH		2-48									
TEXTURE GROUP	.1941(A)(1)	SC									
CONSISTENCE	.1941										
STRUCTURE	.1941(A)(2)										
MINERALOGY	.1941(A)(3)										
HORIZON 2 DEPTH											
TEXTURE GROUP	.1941(A)(1)										
CONSISTENCE	.1941										
STRUCTURE	.1941(A)(2)										
MINERALOGY	.1941(A)(3)										
HORIZON 3 DEPTH											
TEXTURE GROUP	.1941(A)(1)										
CONSISTENCE	.1941										
STRUCTURE	.1941(A)(2)										
MINERALOGY	.1941(A)(3)										
HORIZON 4 DEPTH											
TEXTURE GROUP	.1941(A)(1)										
CONSISTENCE	.1941										
STRUCTURE	.1941(A)(2)										
MINERALOGY	.1941(A)(3)										
SOIL WETNESS	.1942										
RESTRICTIVE HORIZON	.1944										
SAPROLITE	.1943/.1956										
CLASSIFICATION	.1948										
LONG TERM ACCEPTANCE RANGE	.1955	.5									

1x240
1029

POND

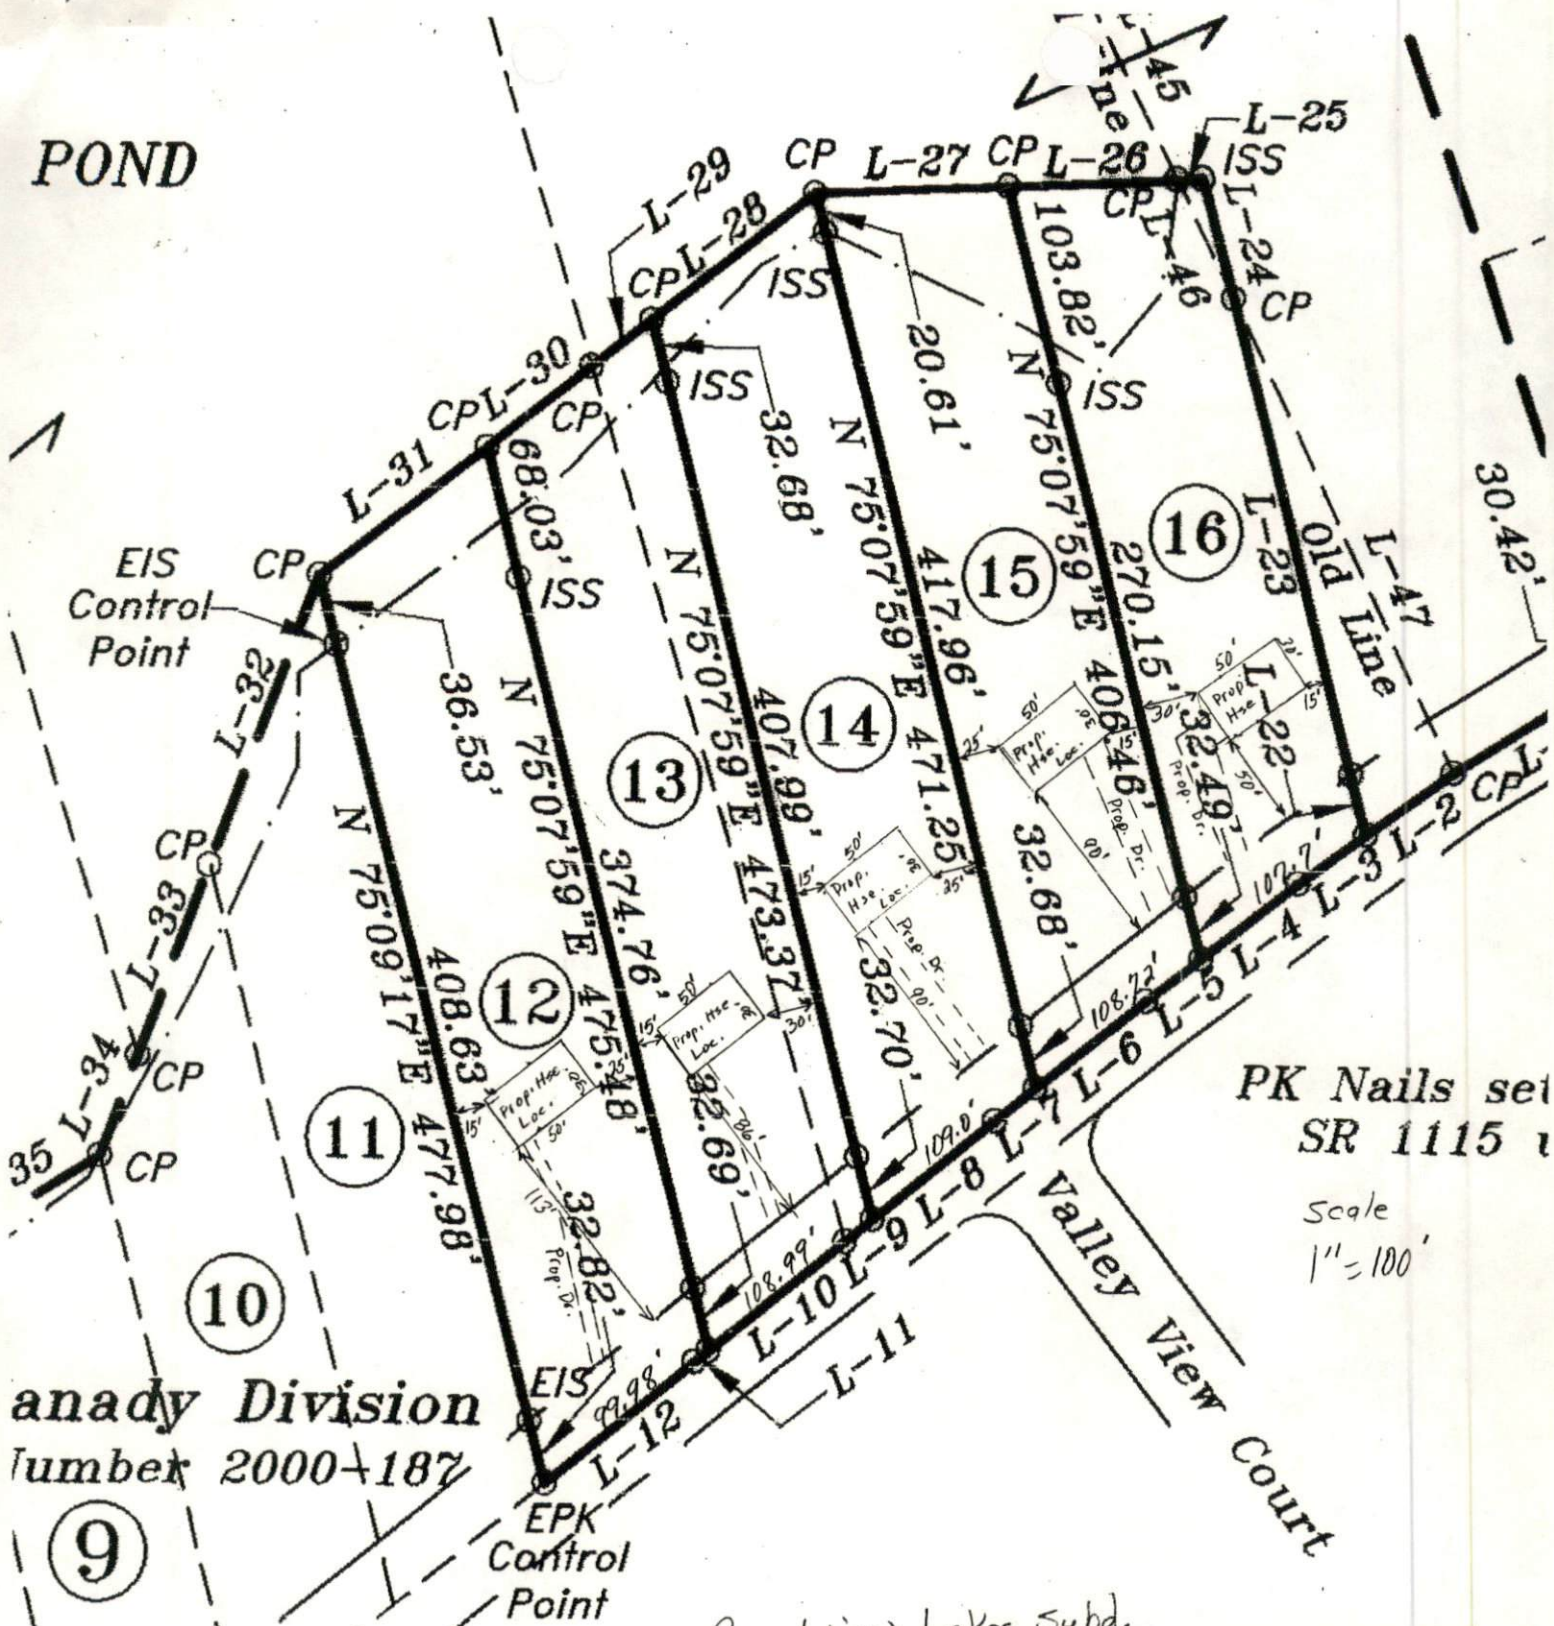

PK Nails set
SR 1115 u

Scale
1" = 100'

anady Division
Tumbek 2000+187

Buffalo Lake Road
(Public Dedicated)

Crestview Lakes Subd.


SITE PLAN APPROVAL
DISTRICT RA20R USE SFD
#BEDROOMS 3
10-31-02 M. Morris
Date Zoning Administrator

Required Property Line Setbacks

	Minimum	Actual
Front	35	36
Side	10	15
	30	30

Area Su	1.09
	- 0.07
	1.01
Area Su	1.08
	- 0.07
	1.01

A

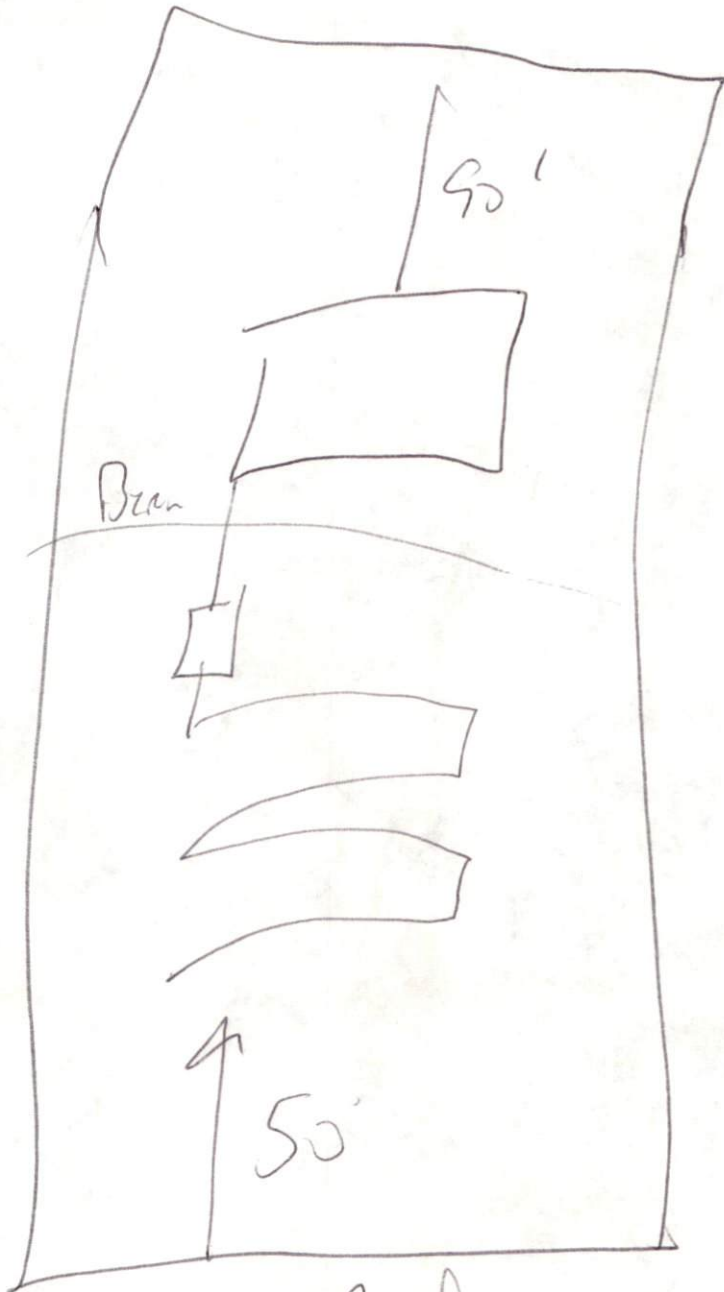

1 Prod