


POND

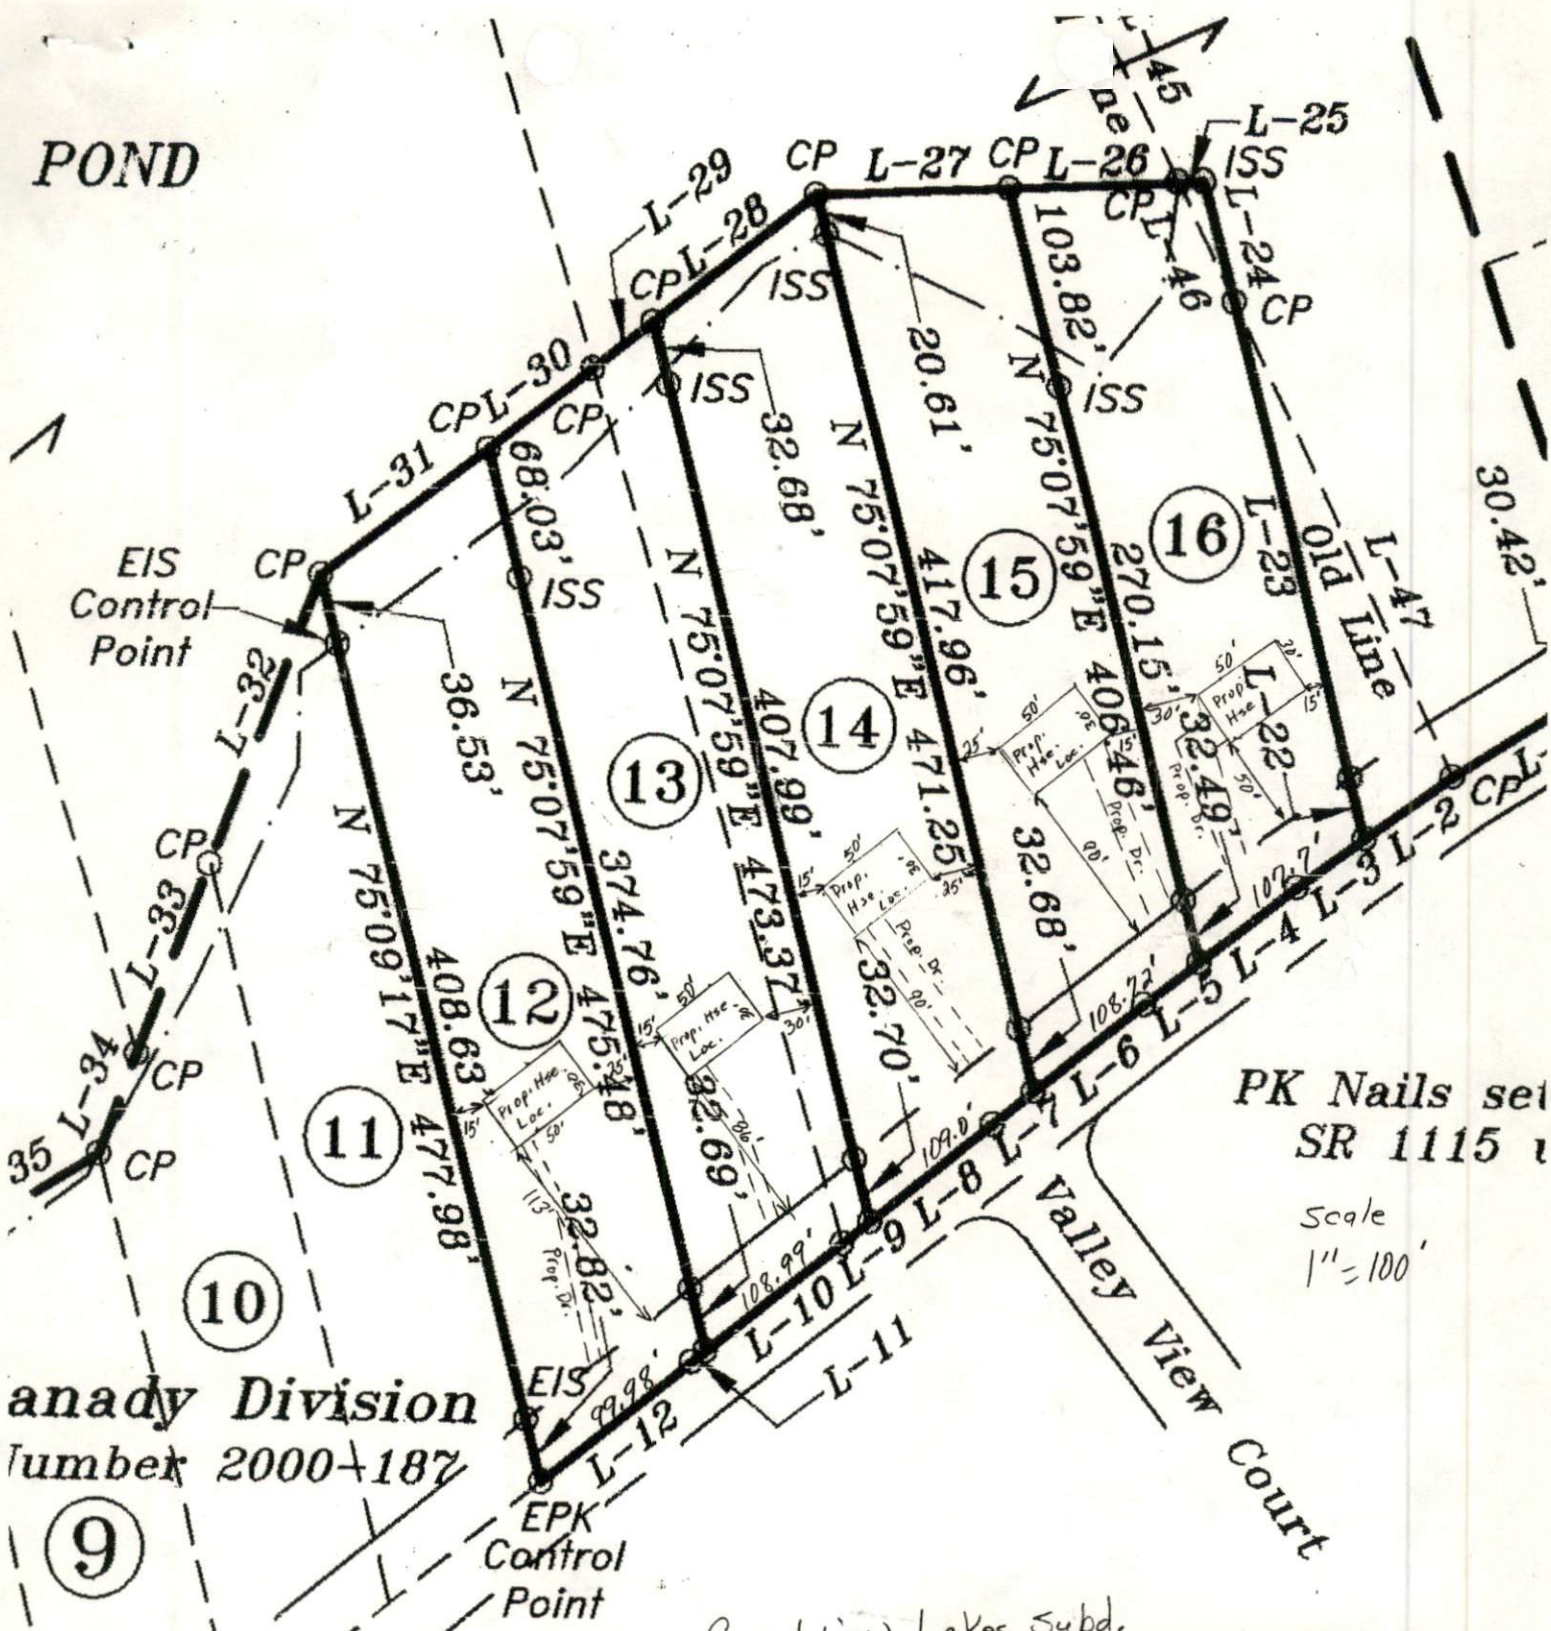

PK Nails set
SR 1115 u

Scale
1" = 100'

anady Division
umber 2000+187

Buffalo Lake Road
(Public Dedicated)

Crestview Lakes Subd.

Required Property Line Setbacks

	Minimum	Actual
Front	55	50
Side	10	15
Corner	20	20
Rear	25	150
Nearest Building	10	45

Area S	
	1.09
-	0.07
	1.01
Area S	
	1.08
-	0.07
	1.01

Date 11-1-02
Zoning Administrator M Morris

Due
to slope
& topography
of lot
House must
be 100'
from
P/L

