


POND

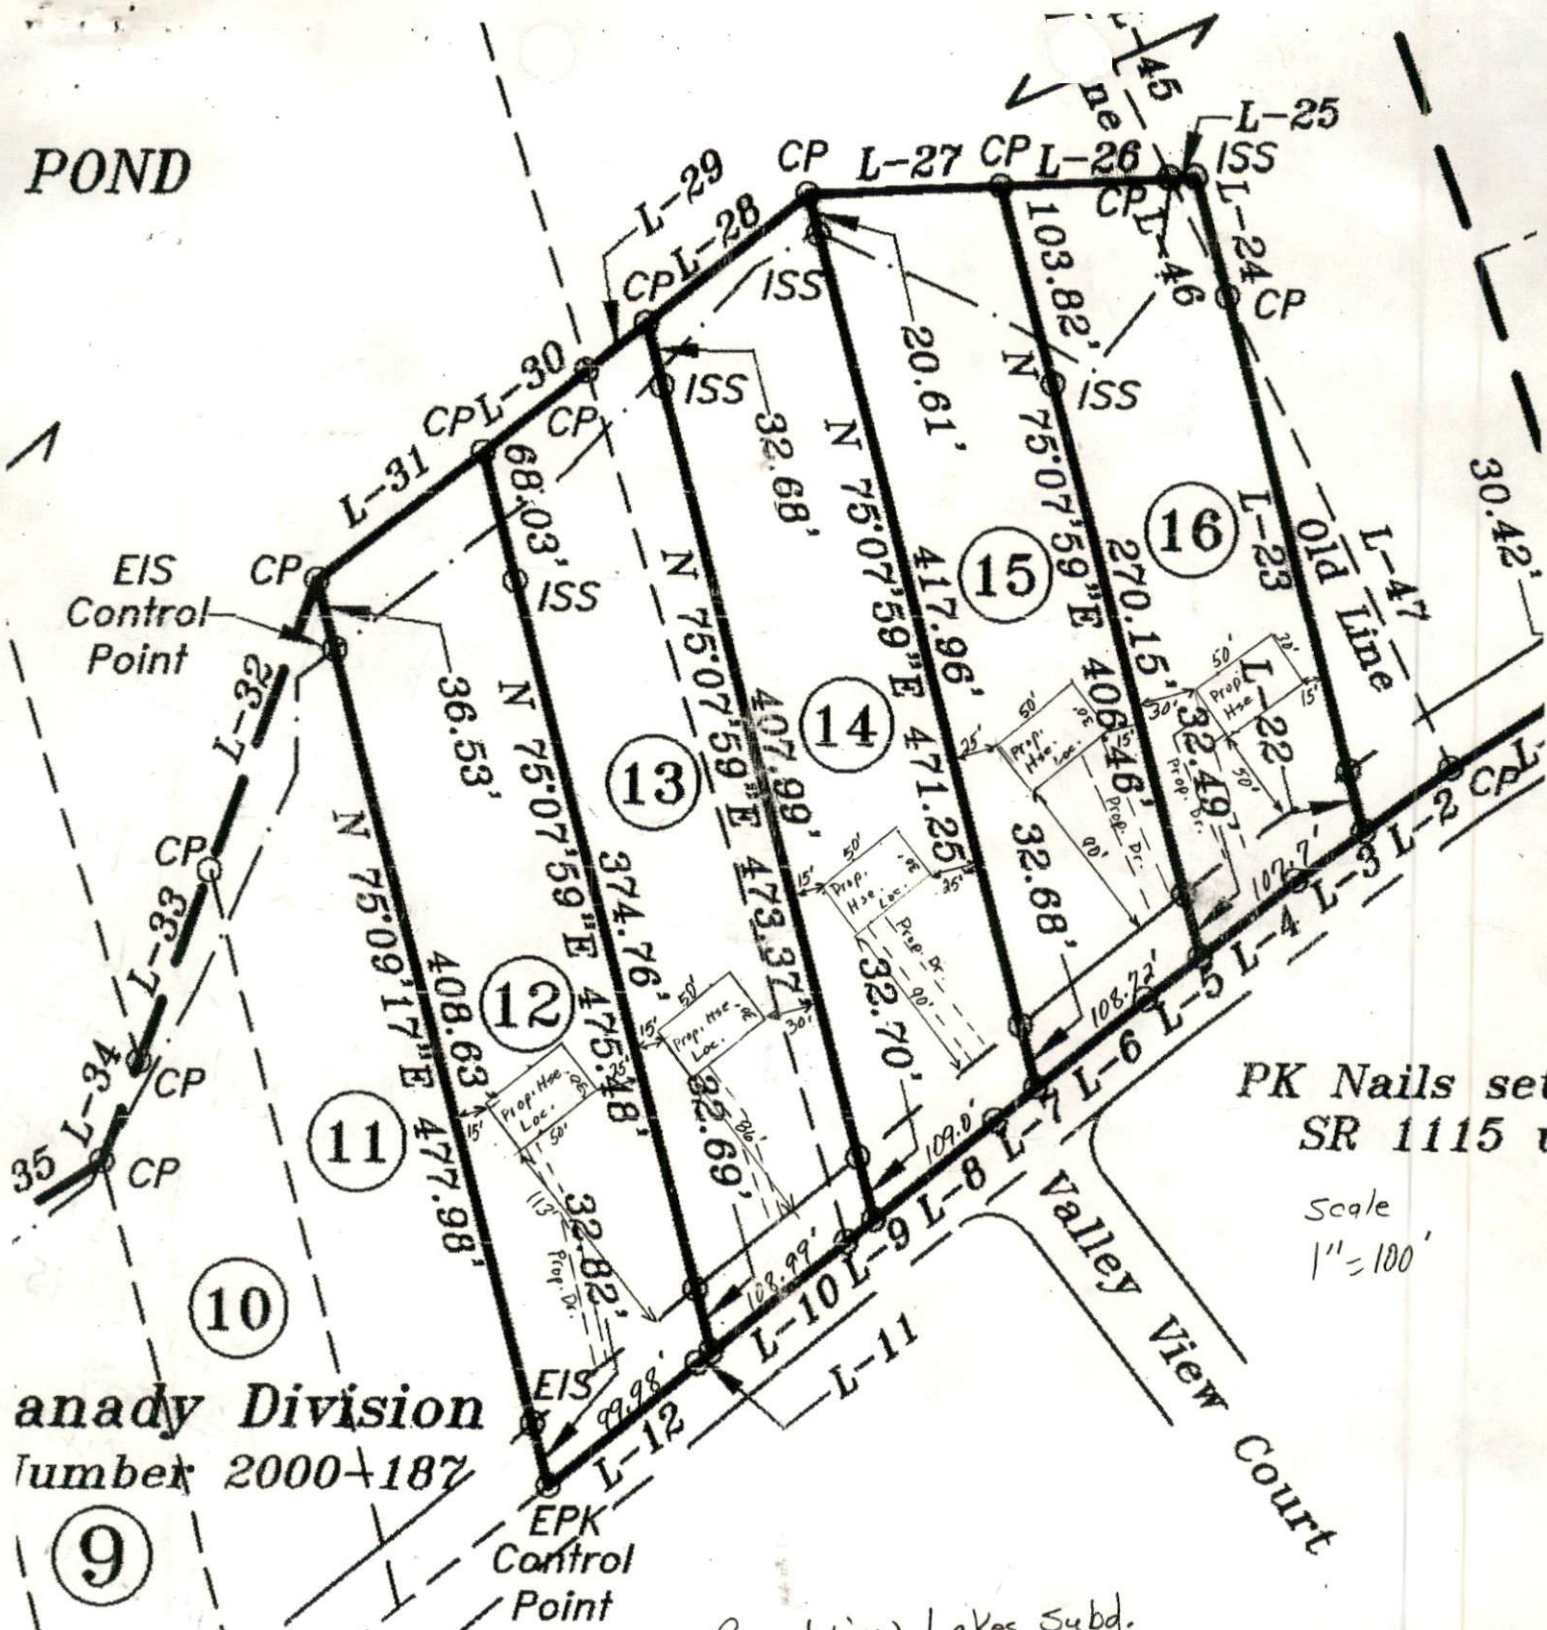

PK Nails set
SR 1115 u

Scale
1" = 100'

anady Division
Tumbek 2000-187


Crestview Lakes Subd.

Buffalo Lake Road
(Public Dedicated)

SITE PLAN APPROVAL
DISTRICT RA20R USE SFD
#BEDROOMS 3
11-1-02 M. Morris
Zoning Administrator

Area Su	1.09
	- 0.07
	1.01
Area Su	1.08
	- 0.07
	1.01

Required Property Line Setbacks

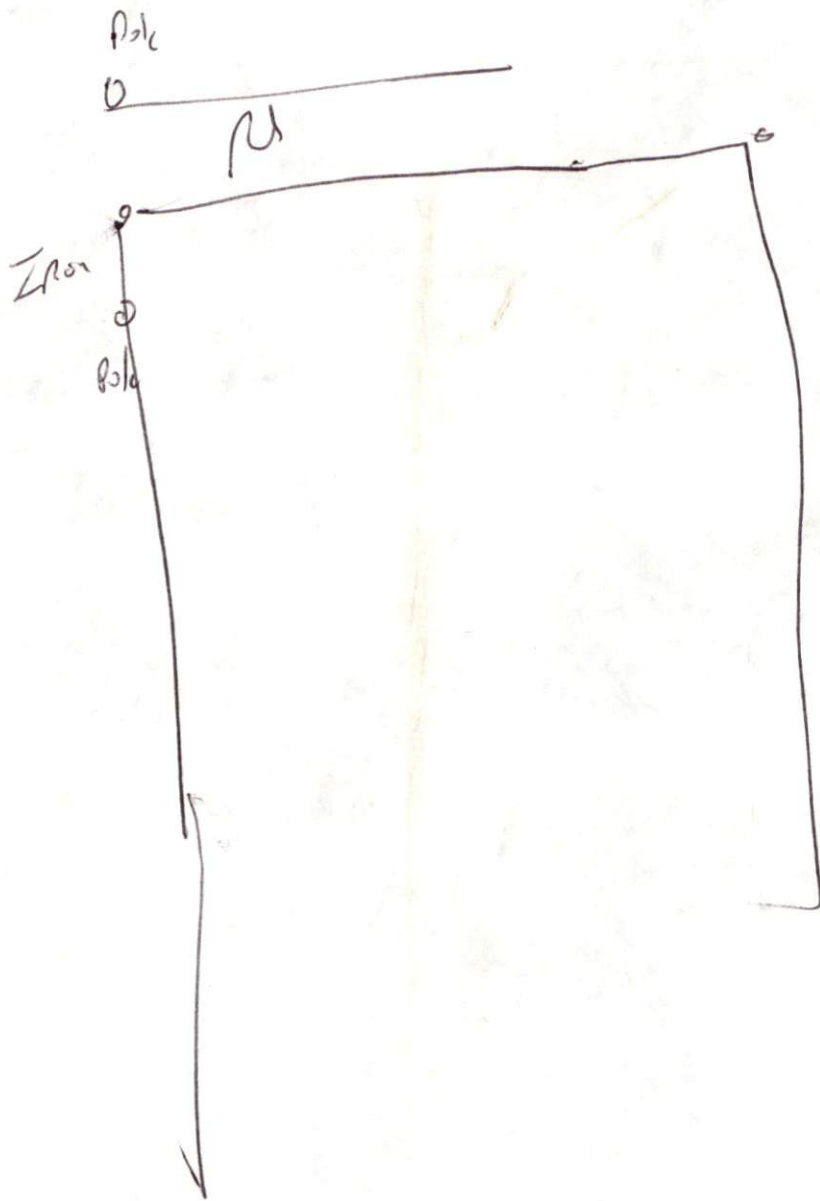

What is
 Staked
 for lot
 15 bdk
 Like lot
 16 per map
 Lot 14 stake
 Looks like
 Like lot 15
~~Stake~~
 Per map
 Problem