

IMPROVEMENT PERMIT

03-57143R

Be it ordained by the Harnett County Board of Health as follows: Section III, Item B. "No Person shall begin construction of any building at which a septic tank system is to be used for disposal of sewage without first obtaining a written permit from the Harnett County Health Department."

Name: (owner) Holloway Court.

- New Installation
- Septic Tank
- Repairs
- Nitrification Line

Property Location: SR# 1117

Subdivision Woodshire Lot # 8

Tax ID # _____ Quadrant # _____

Number of Bedrooms Proposed: 3(50x54) Lot Size: e 83Ac


- Basement with Plumbing:
- Garage:
- Water Supply: Well Public Community
- Distance From Well: 50 ft.

Following is the minimum specifications for sewage disposal system on above captioned property. Subject to final approval.

- Type of system: Conventional Other _____
- Size of tank: Septic Tank: 1000 gallons Pump Tank: _____ gallons
- Subsurface Drainage Field: No. of ditches 4 exact length 90 ft. width of ditches 3 ft. depth of ditches 18 in.
- French Drain Required: _____ Linear feet

Date: 6-2-03
Signed: Joe Waters
Environmental Health Specialist

This permit is subject to revocation if site plans or intended use change.

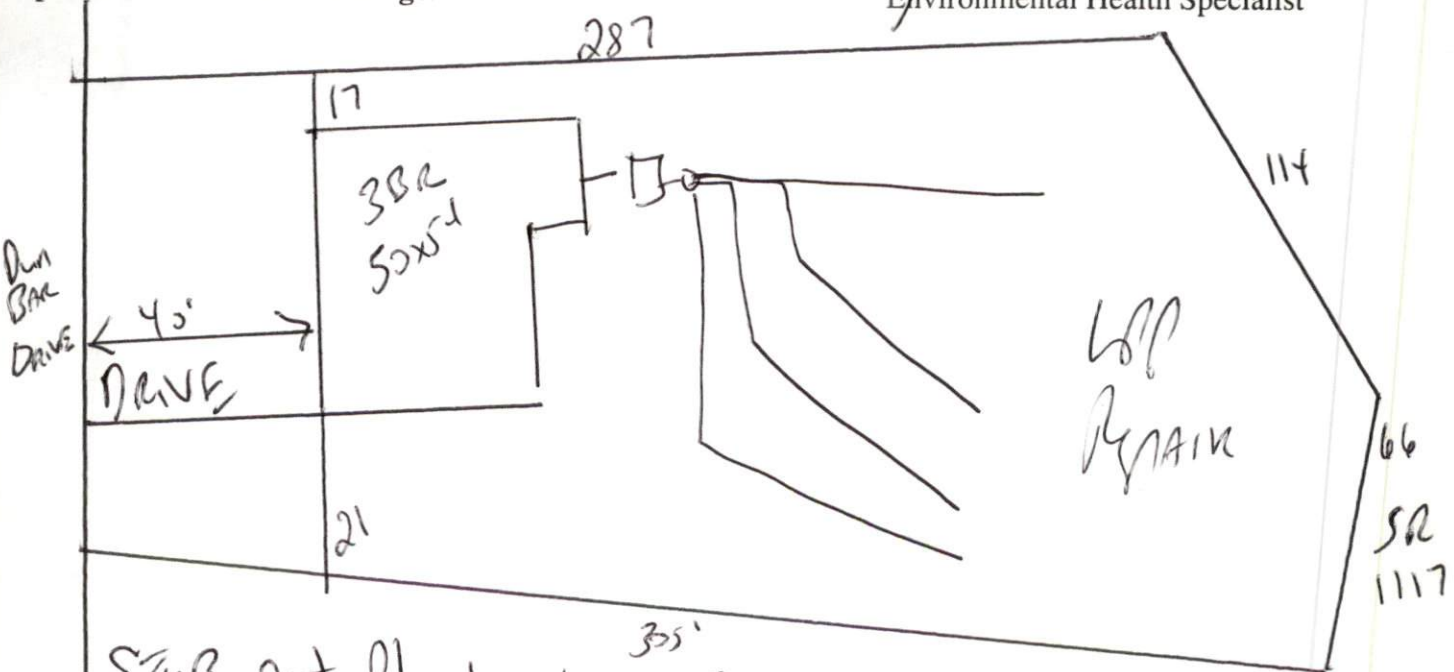

Stub out Plumbing high as possible - At least Ground level or higher Must meet onsite Before Installing septic system
Maintain All Setbacks
Do not Drive or Park on septic system

HARNETT COUNTY HEALTH DEPARTMENT
AUTHORIZATION TO CONSTRUCT

Authorization is hereby given to construct a wastewater system to the specifications described by Harnett County Health Department, Improvement Permit # 19414. This authorization shall be valid for a period not to exceed five (5) years from the date of issuance. This authorization will be invalid if ownership, site plans, or intended use change.

Holloway Court

Name _____ Telephone# _____

[Signature]

Address _____

1117

Property Location SR# _____ Road Name _____

Woodshire

8

3(50x54)

83ac

Subdivision _____ Lot # _____ # Bedrooms Proposed _____ Lot Size _____

TYPE OF SYSTEM

New Installation Repair Septic Tank Nitrification Lines

Conventional Other _____

Basement With Plumbing Without Plumbing

Water Supply: Well Public Water Supply Minimum Well Setback: 50 Ft.

Septic Tank 1000 gal Pump Chamber _____ gal

NITRIFICATION FIELD SPECIFICATIONS

Number of fields 1 # of lines per field 4 Length of lines 90 Ft.

Width of ditches 3 ft. Depth of ditches 18 inches

French Drain: Linear feet required _____ Depth of gravel _____

No wastewater system shall be covered or placed into use by any person until an inspection by the Harnett County Health Department has determined that the system has been installed according to the conditions of the Improvement Permit and that a valid Operations Permit has been issued.

[Signature]

5-2-03

Signature of Authorized Agent for Harnett County of Harnett _____ Date _____