

IMPROVEMENT PERMIT

03-5-2015

Be it ordained by the Harnett County Board of Health as follows: Section III, Item B. "No Person shall begin construction of any building at which a septic tank system is to be used for disposal of sewage without first obtaining a written permit from the Harnett County Health Department."

Name: (owner) Danny Norris
 Property Location: SR# 1108

New Installation Septic Tank
 Repairs Nitrification Line

Subdivision Yorkshire Plantation Lot # 21

Tax ID # _____ Quadrant # _____

Number of Bedrooms Proposed: 3 (40x56) Lot Size: .49 ac


Basement with Plumbing: Garage: NOTE Changes in house location House must be 18' from 21/20 Property Line & 38' from 21/22 Property Line
 Water Supply: Well Public Community
 Distance From Well: 50 ft.

Following is the minimum specifications for sewage disposal system on above captioned property. Subject to final approval.

Type of system: Conventional Other Pump to ultra shallow
 Size of tank: Septic Tank: 1000 gallons Pump Tank: 1000 gallons
 Subsurface Drainage Field No. of ditches 3/2 exact length of each ditch 70/105 ft. width of ditches 3 ft. depth of ditches 12 in. MAX
 French Drain Required: _____ Linear feet

Date: 6-18-03
 Signed: Jon WARS
 Environmental Health Specialist

This permit is subject to revocation if site plans or intended use change.

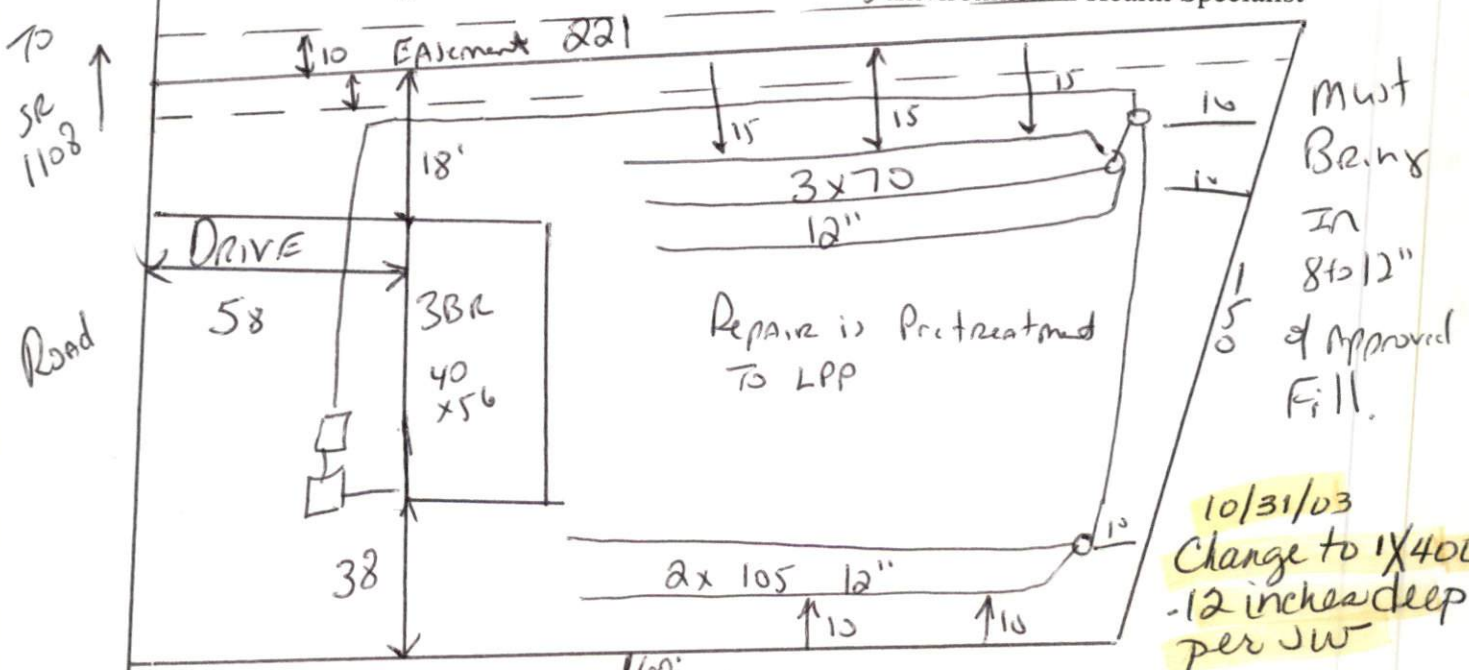

NOTE Changes in house location
 MUST meet on site for final layout
 keep drain lines 15 from Property line with easement by it
 Do not drive or park on septic system.

HARNETT COUNTY HEALTH DEPARTMENT
AUTHORIZATION TO CONSTRUCT

Authorization is hereby given to construct a wastewater system to the specifications described by Harnett County Health Department, Improvement Permit # 19429. This authorization shall be valid for a period not to exceed five (5) years from the date of issuance. This authorization will be invalid if ownership, site plans, or intended use change.

Name Danny Norris Telephone# 892-4345

Address _____

Address 1108

Property Location SR# Yorkshire Road Name YSA
Subdivision 21 Lot # 3(40x56) # Bedrooms Proposed 4 Lot Size 49Ac

TYPE OF SYSTEM

New Installation Repair Septic Tank Nitrification Lines

Conventional Other Pump to Ultra Shallow

Basement With Plumbing Without Plumbing

Water Supply: Well Public Water Supply Minimum Well Setback: _____ Ft.

Septic Tank 1000 gal Pump Chamber 1000 gal

NITRIFICATION FIELD SPECIFICATIONS

Number of fields 2 # of lines per field 3/2 Length of lines 70/105 Ft.

Width of ditches 3 ft. Depth of ditches 12 inches

French Drain: Linear feet required _____ Depth of gravel _____

No wastewater system shall be covered or placed into use by any person until an inspection by the Harnett County Health Department has determined that the system has been installed according to the conditions of the Improvement Permit and that a valid Operations Permit has been issued.

Signature of Authorized Agent for Harnett County of Harnett [Signature] Date 6.18.07