

IMPROVEMENT PERMIT

03-5-7577

Be it ordained by the Harnett County Board of Health as follows: Section III, Item B. "No Person shall begin construction of any building at which a septic tank system is to be used for disposal of sewage without first obtaining a written permit from the Harnett County Health Department."

Name: (owner) Allan Canady Builders New Installation Septic Tank
 Property Location: SR# 1108 Repairs Nitrification Line

Subdivision Yokohama Plantation Lot # 20

Tax ID # _____ Quadrant # _____

Number of Bedrooms Proposed: 3 (50x40) Lot Size: .61 AC

Basement with Plumbing: Garage:

Water Supply: Well Public Community

Distance From Well: 50 ft.

Following is the minimum specifications for sewage disposal system on above captioned property. Subject to final approval.

Type of system: Conventional Other _____

Size of tank: Septic Tank: 1000 gallons Pump Tank: _____ gallons


Subsurface Drainage Field No. of 5 exact length 300 width of 3 depth of 18 in
 ditches 5 of each ditch 60 ft. ditches 3 ft. ditches 18 in.

French Drain Required: _____ Linear feet

Date: 08-04-03

This permit is subject to revocation if site plans or intended use change.

Signed: [Signature]
 Environmental Health Specialist

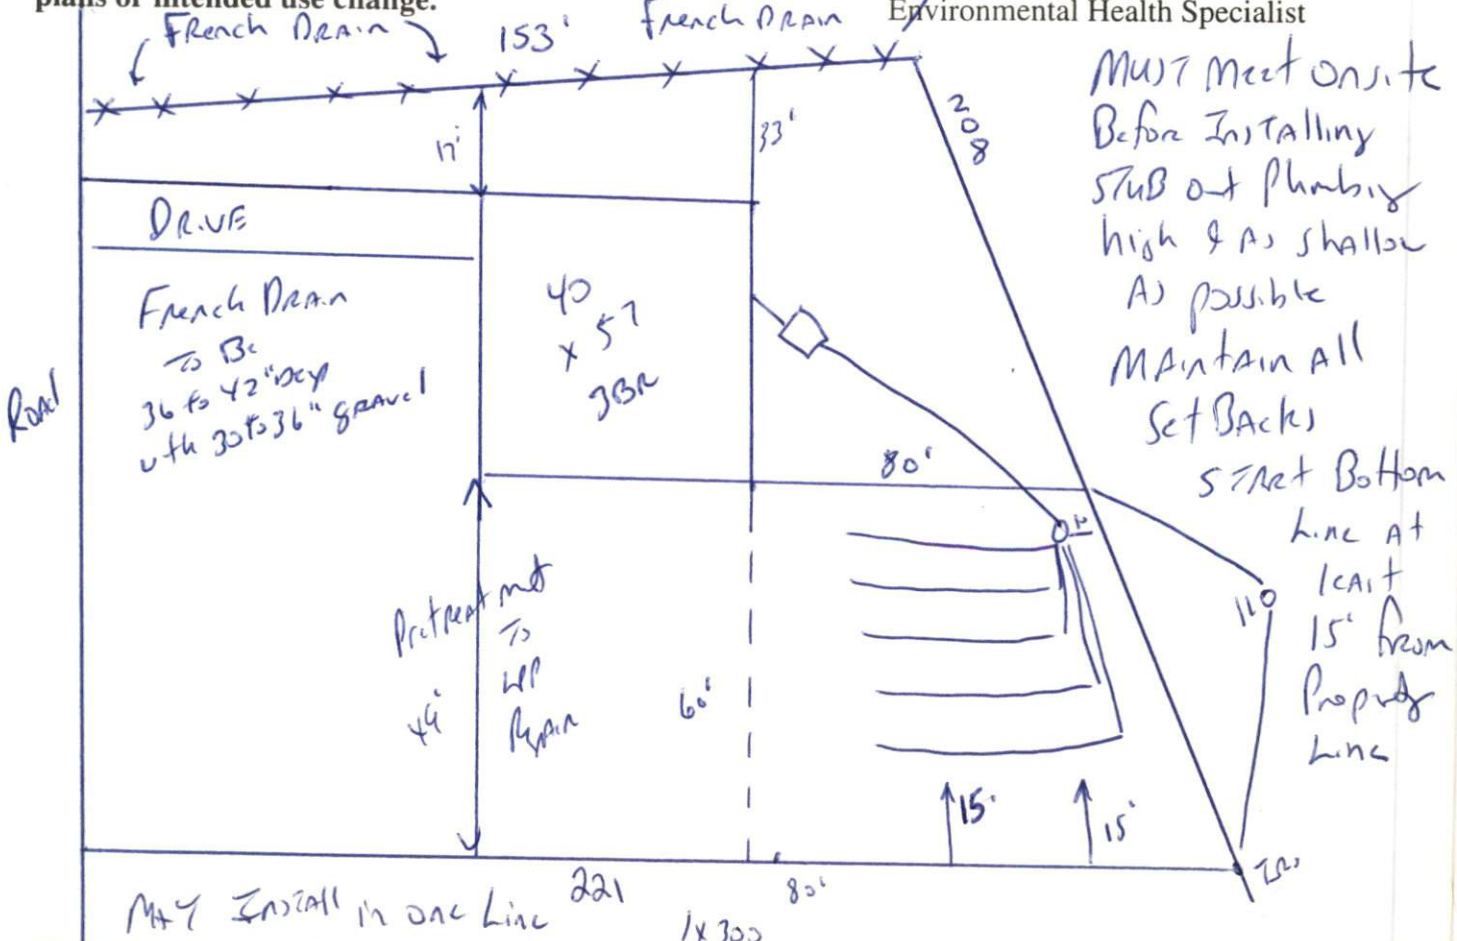

HARNETT COUNTY HEALTH DEPARTMENT
AUTHORIZATION TO CONSTRUCT

Authorization is hereby given to construct a wastewater system to the specifications described by Harnett County Health Department, Improvement Permit # 20187. This authorization shall be valid for a period not to exceed five (5) years from the date of issuance. This authorization will be invalid if ownership, site plans, or intended use change.

Name Allan Coady Builders Telephone# 919 639-8678

Address _____

Hillman Grove Rd

Property Location SR# _____ Road Name _____
Yorkshire Plantation 20 3(50x40) 6/Ac
Subdivision Lot # # Bedrooms Proposed Lot Size

TYPE OF SYSTEM

New Installation Repair Septic Tank Nitrification Lines

Conventional Other _____

Basement With Plumbing Without Plumbing

Water Supply: Well Public Water Supply Minimum Well Setback: _____ Ft.

Septic Tank 1000 gal Pump Chamber _____ gal

NITRIFICATION FIELD SPECIFICATIONS

Number of fields 1 # of lines per field 5 Length of lines 60 Ft.

Width of ditches 3 ft. Depth of ditches 18 max inches

French Drain: Linear feet required 150' Depth of gravel 30626

No wastewater system shall be covered or placed into use by any person until an inspection by the Harnett County Health Department has determined that the system has been installed according to the conditions of the Improvement Permit and that a valid Operations Permit has been issued.

Signature of Authorized Agent for Harnett County of Harnett

Date 08-04-07