

SITE/SOIL EVALUATION FOR ON-SITE WASTEWATER


APPLICANT NAME _____

FACTORS		PROFILES												
		1	2	3	4	5	6	7	8	9	10			
LANDSCAPE POSITION	.1940													
SLOPE (%)	.1940													
HORIZON 1 DEPTH														
Texture Group	.1941(A)(1)	0-8												
Consistence	.1941	sol												
Structure	.1941(A)(2)													
Mineralogy	.1941(A)(3)													
HORIZON 2 DEPTH														
Texture Group	.1941(A)(1)													
Consistence	.1941													
Structure	.1941(A)(2)													
Mineralogy	.1941(A)(3)													
HORIZON 3 DEPTH														
Texture Group	.1941(A)(1)													
Consistence	.1941													
Structure	.1941(A)(2)													
Mineralogy	.1941(A)(3)													
HORIZON 4 DEPTH														
Texture Group	.1941(A)(1)													
Consistence	.1941													
Structure	.1941(A)(2)													
Mineralogy	.1941(A)(3)													
SOIL WETNESS	.1942													
RESTRICTIVE HORIZON	.1944													
SAPROLITE	.1943/1956													
CLASSIFICATION	.1948													
LONG TERM ACCEPTANCE RATE	.1955	.6												


2x 120
18.24

DENNIS NORTH Builders, Inc.
 Lot # 106 Racktree Crossing
 Scale = 1" = 40'
 41' x 44' Dwelling

SITE PLAN APPROVAL
 DISTRICT USE R-30 SFD
 #BEDROOMS 8-1-02
 Zoning Administrator

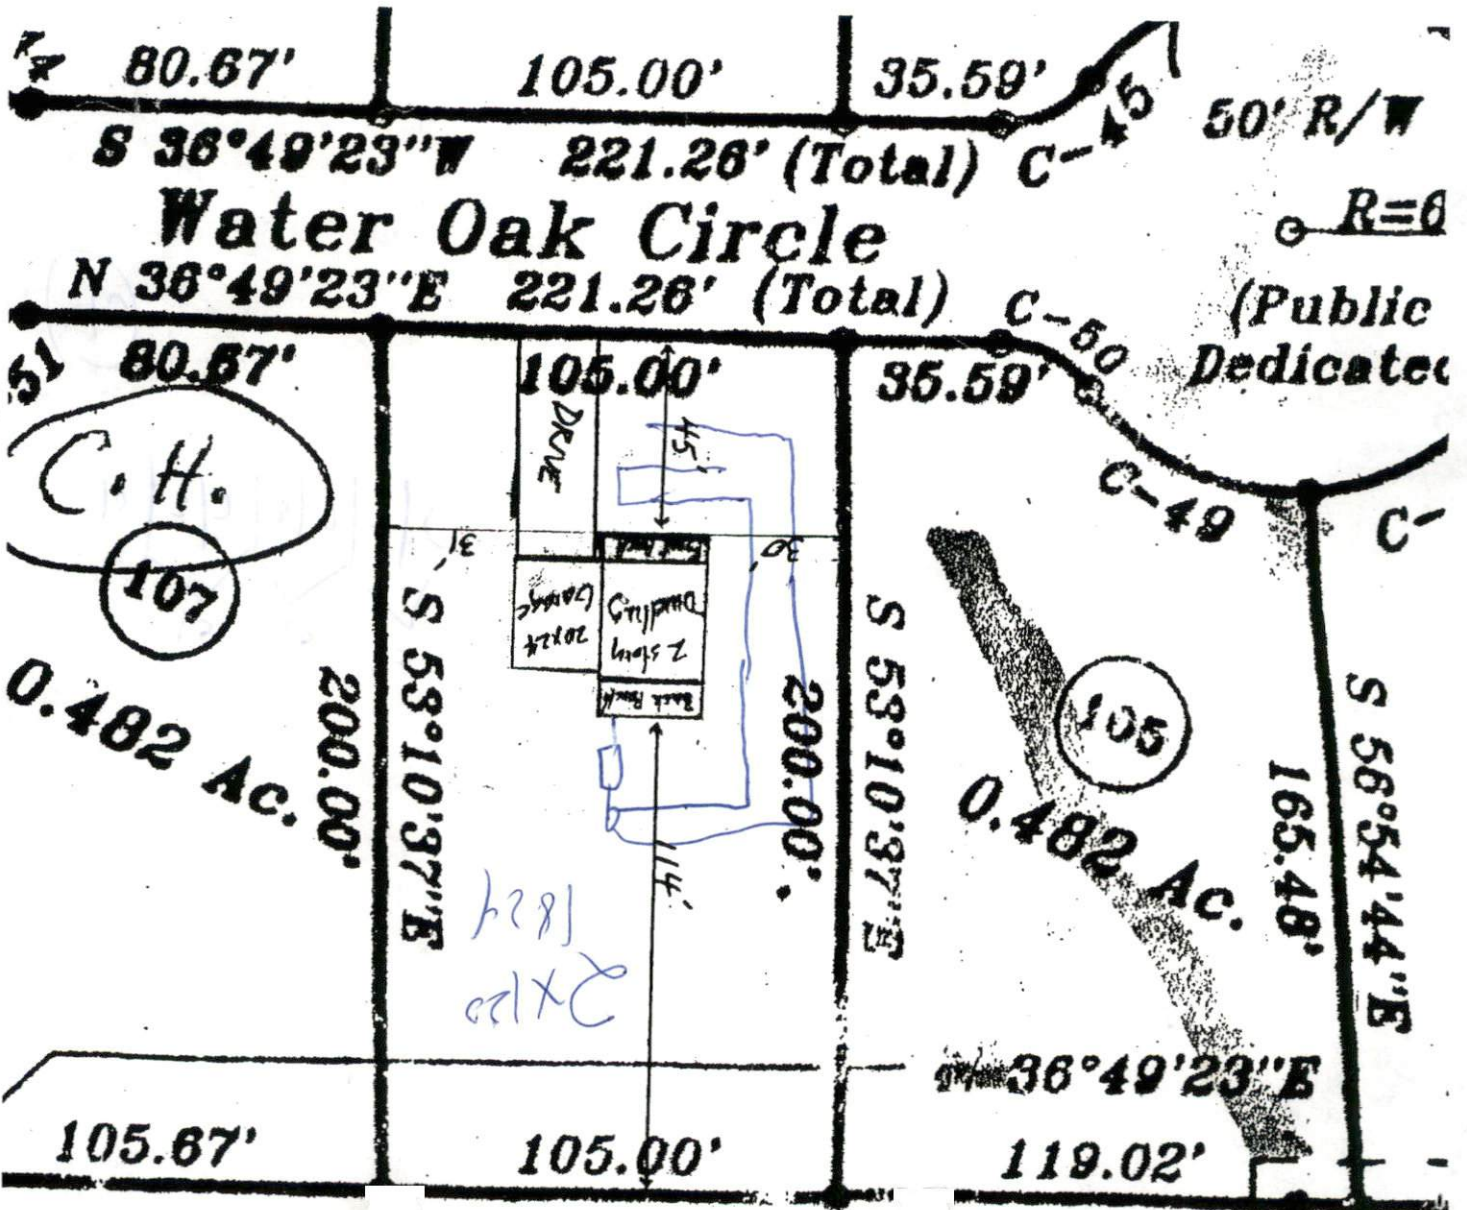

Handwritten text, possibly "Handwritten" or "Handwritten", oriented vertically.

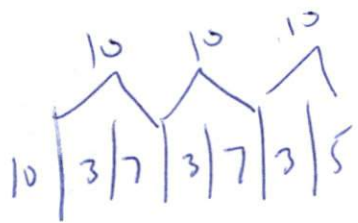

(40)