

HTE 03-5-8155

20379

# IMPROVEMENT PERMIT

Be it ordained by the Harnett County Board of Health as follows: Section III, Item B. "No Person shall begin construction of any building at which a septic tank system is to be used for disposal of sewage without first obtaining a written permit from the Harnett County Health Department."

Name: (owner) Kent Pierce  New Installation  Septic Tank  
Property Location: SR# 115  Repairs  Nitrification Line

Subdivision Crestview Lot # 115

Tax ID # \_\_\_\_\_ Quadrant # \_\_\_\_\_

Number of Bedrooms Proposed: 3 (32x60) Lot Size: 0.77 AC

Basement with Plumbing:  Garage:   
Water Supply:  Well  Public  Community  
Distance From Well: 55 ft.

**Following is the minimum specifications for sewage disposal system on above captioned property. Subject to final approval.**

Type of system:  Conventional  Other Pump to Conventional

Size of tank: Septic Tank: 1000 gallons Pump Tank: 1000 gallons


Subsurface Drainage Field No. of ditches 3 exact length of each ditch 80 ft. width of ditches 3 ft. depth of ditches 18-24 in.

French Drain Required: \_\_\_\_\_ Linear feet

Date: 11-17-03

**This permit is subject to revocation if site plans or intended use change.**

Signed: Joe W...  
Environmental Health Specialist

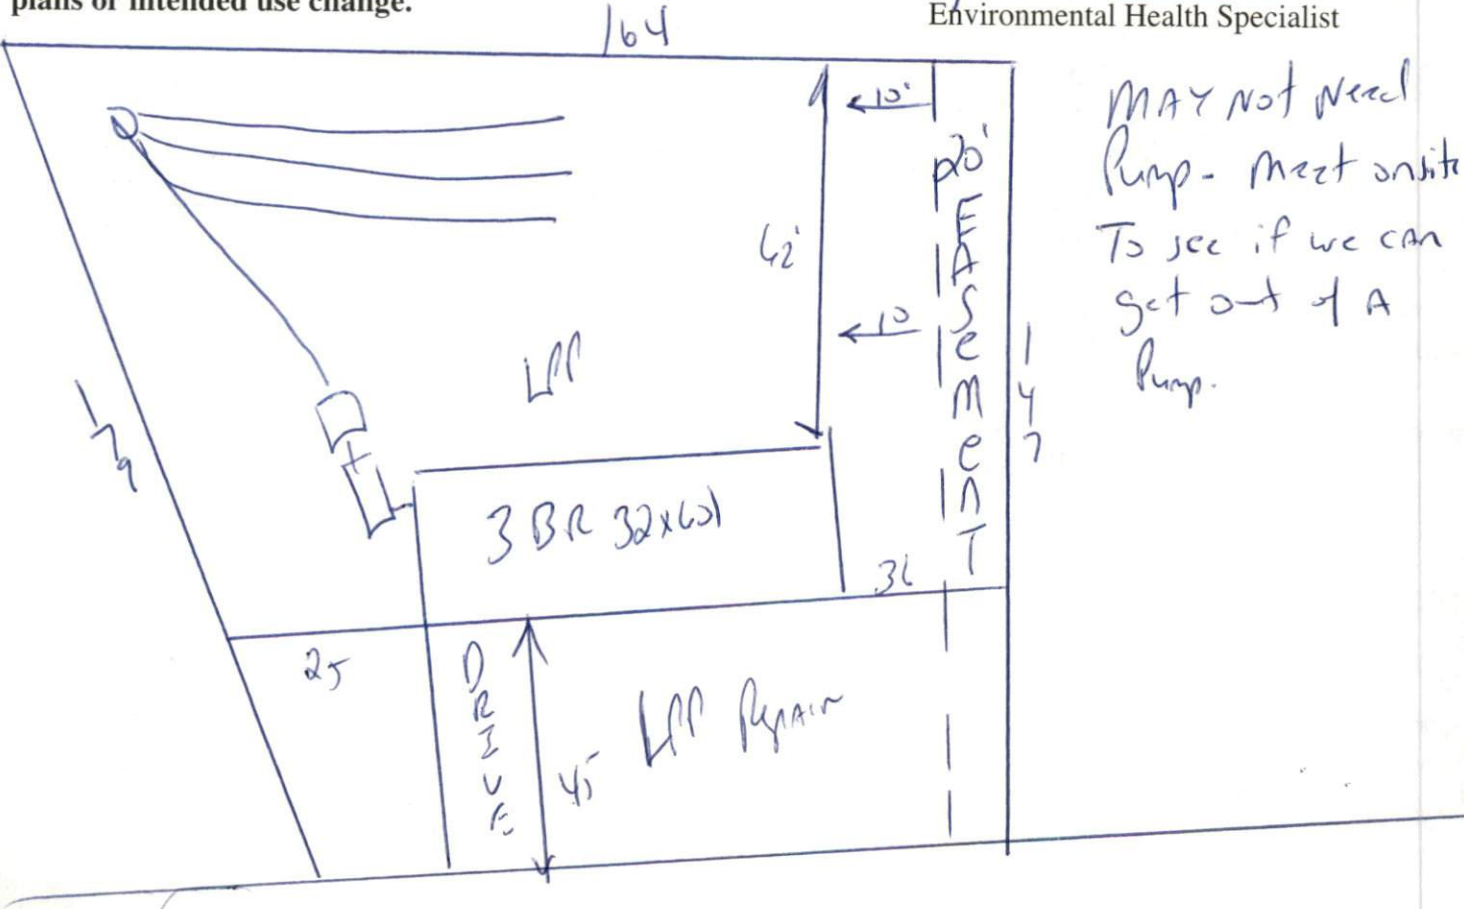

HARNETT COUNTY HEALTH DEPARTMENT  
AUTORIZATION TO CONSTRUCT

Authorization is hereby given to construct a wastewater system to the specifications described by Harnett County Health Department, Improvement Permit # 20379. This authorization shall be valid for a period not to exceed five (5) years from the date of issuance. This authorization will be invalid if ownership, site plans, or intended use change.

Name Kent Breace Telephone# \_\_\_\_\_

Address \_\_\_\_\_

Property Location SR# 115 Road Name 47m  
Subdivision Orchard Lot # 115 # Bedrooms Proposed 3 (32x60) Lot Size \_\_\_\_\_

**TYPE OF SYSTEM**

New Installation     Repair     Septic Tank     Nitrification Lines  
 Conventional     Other Pump to Conventional  
 Basement     With Plumbing     Without Plumbing  
Water Supply:  Well     Public Water Supply    Minimum Well Setback: \_\_\_\_\_ Ft.  
Septic Tank 1000 gal Pump Chamber 1000 gal

**NITIRIFICATION FIELD SPECIFICATIONS**

Number of fields 1 # of lines per field 3 Length of lines 80 Ft.  
Width of ditches 3 ft. Depth of ditches 18-24 inches  
French Drain: Linear feet required \_\_\_\_\_ Depth of gravel \_\_\_\_\_

No wastewater system shall be covered or placed into use by any person until an inspection by the Harnett County Health Department has determined that the system has been installed according to the conditions of the Improvement Permit and that a valid Operations Permit has been issued.

Signature of Authorized Agent for Harnett County of Harnett [Signature] Date 11-17-07