

SOUTHEASTERN SOIL & ENVIRONMENTAL ASSOC., INC.

PROPOSED SUBSURFACE WASTE DISPOSAL SYSTEM DETAIL SHEET

SUBDIVISION Atkin Plan LOT 9

INITIAL SYSTEM INNOVATIVE ^{CONV} REPAIR SYSTEM INNOV.

BENCHMARK ELEV. _____ LOCATION _____

TYPE OF DISTRIBUTION D-box


LINE	ELEVATION	LENGTH	FLAG COLOR
1		100	B
2		100	R
3		100	Y

~~flag~~ 3 x 100'
Gravity

BY _____ DATE _____

FLAG COLOR: Y=YELLOW R=RED W=WHITE B=BLUE O=ORANGE P=PINK

STUART A. HAIR
 DB 1448, PG 394
 MAP NO. 2002-953

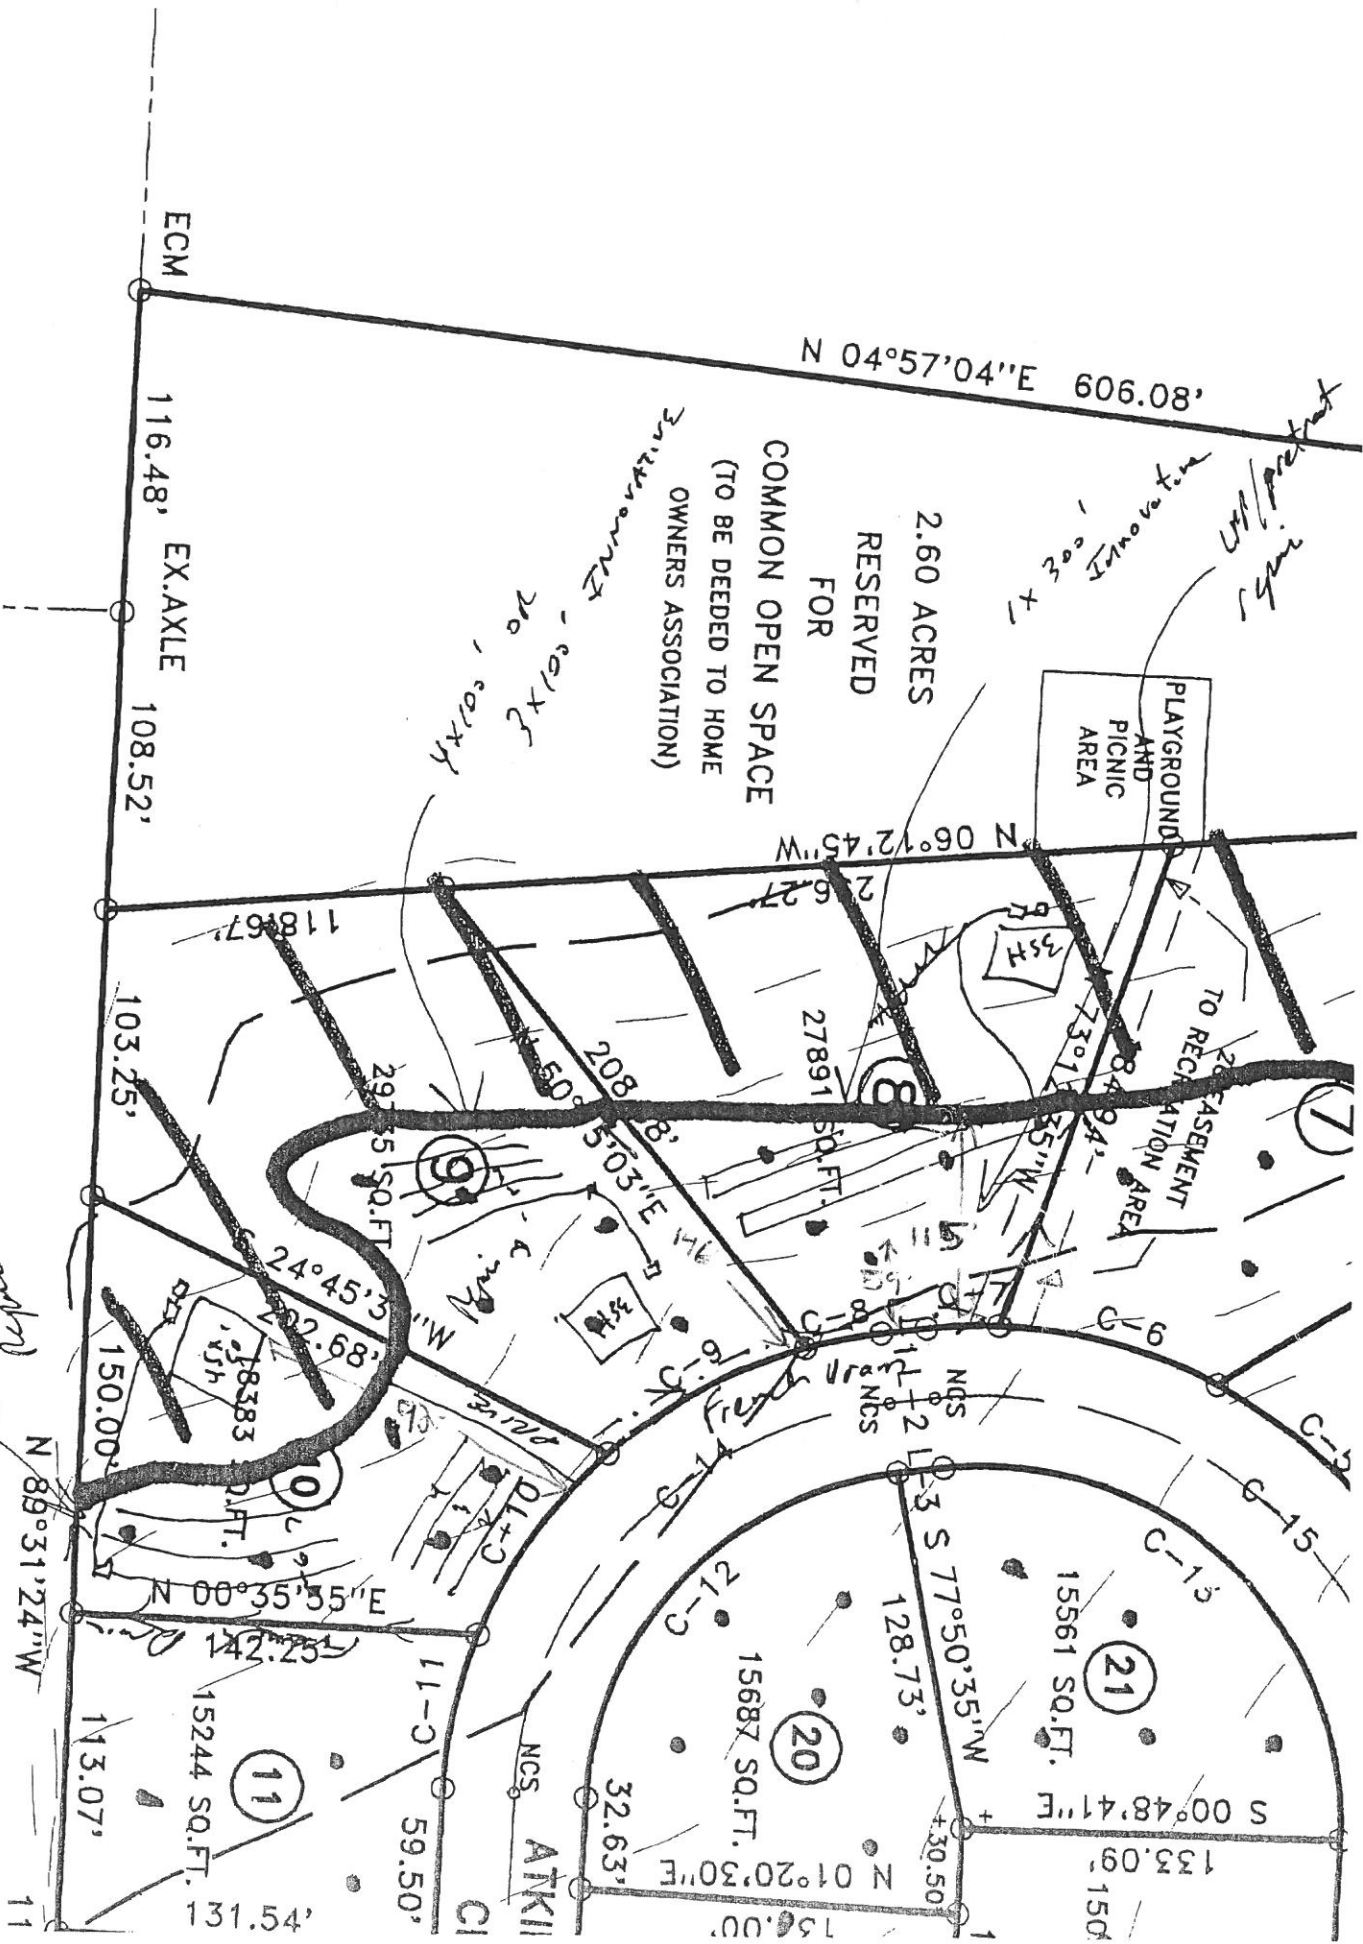

WELLS FAMILY LP
 DB 1311, PG 624

(CL R 11