

HTE 03-58410

16745

OPERATIONS PERMIT

Alexander MacLean

Name: (owner) Wayne Home (Yvonne MacLean)

New Installation Septic Tank

Property Location: SR# 1106

Repairs Nitrification Line

Subdivision Cypress Woods

Lot # ~~1000~~ 5

Tax ID # _____

Quadrant # _____

Contractor: Ted Brown

Registration # _____

Basement with Plumbing: Garage: Lines OK, French Drain OK, 9/10/12-16-01

Water Supply: Well Public Community need cover check

Distance From Well: 50 ft. Needs Pump, Dec Box, Alarm, Alarm Box checked

Following are the specifications for the sewage disposal system on above captioned property.

Type of system: Conventional Other Pump to Ultra shallow Tire Chips

Size of tank: Septic Tank: 1000 gallons Pump Tank: 1000 gallons


Subsurface Drainage Field No. of ditches 8 exact length of each ditch 45 ft. width of ditches 3 ft. depth of ditches 12 in.

French Drain Required: _____ Linear feet

Date: 7-6-05

Inspected by: Gar WARR
Environmental Health Specialist

PERMIT NO. 21070

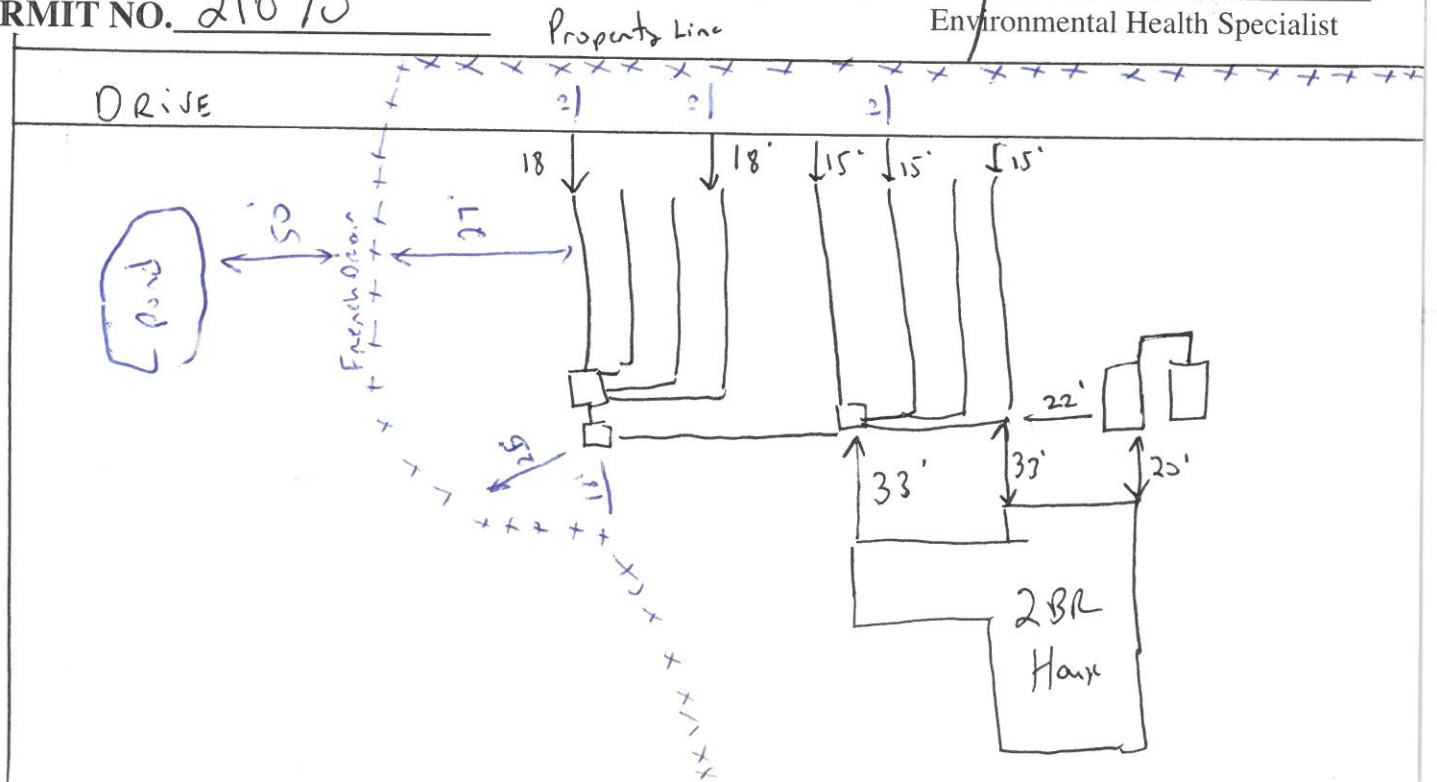

Road
To
Sew