

COMMENTS:


LANDSCAPE POSITIONS	GROUP	TEXTURES	.1955 LTAR	CONSISTENCE MOIST	WET
R-RIDGE	I	S-SAND	1.2 - 0.8	VFR-VERY FRIABLE FR-FRIABLE FI-FIRM VFI-VERY FIRM EFI-EXTREMELY FIRM	NS-NON-STICKY SS-SLIGHTLY STICKY S-STICKY VS-VERY STICKY NP-NON-PLASTIC SP-SLIGHTLY STICKY P-PLASTIC VP-VERY PLASTIC
S-SHOULDER SLOPE		LS-LOAMY SAND			
L-LINEAR SLOPE	II	SL-SANDY LOAM	0.8 - 0.6		
FS-FOOT SLOPE		L-LOAM			
N-NOSE SLOPE	III	SI-SILT-	0.6 - 0.3		
H-HEAD SLOPE		SIL-SILT LOAM			
CC-CONCLAVE SLOPE		CL-CLAY LOAM			
CV-CONVEX SLOPE		SCL-SANDY CLAY LOAM			
T-TERRACE	IV	SICL-SILTY CLAY LOAM	0.4 - 0.1		
FP-FLOOD PLAN		SIC-SILTY CLAY			
		C-CLAY			
		SC-SANDY CLAY			

STRUCTURE


- SG-SINGLE GRAIN
- M-MASSIVE
- CR-CRUMB
- GR-GRANULAR
- SBK-SUBANGULAR BLOCKY
- ABK-ANGULAR BLOCKY
- PL-PLATY
- PR-PRISMATIC

- MINERALOGY
- SLIGHTLY EXPANSIVE
 - EXPANSIVE

Show profile locations and other site features (dimensions, reference or benchmark, and North).

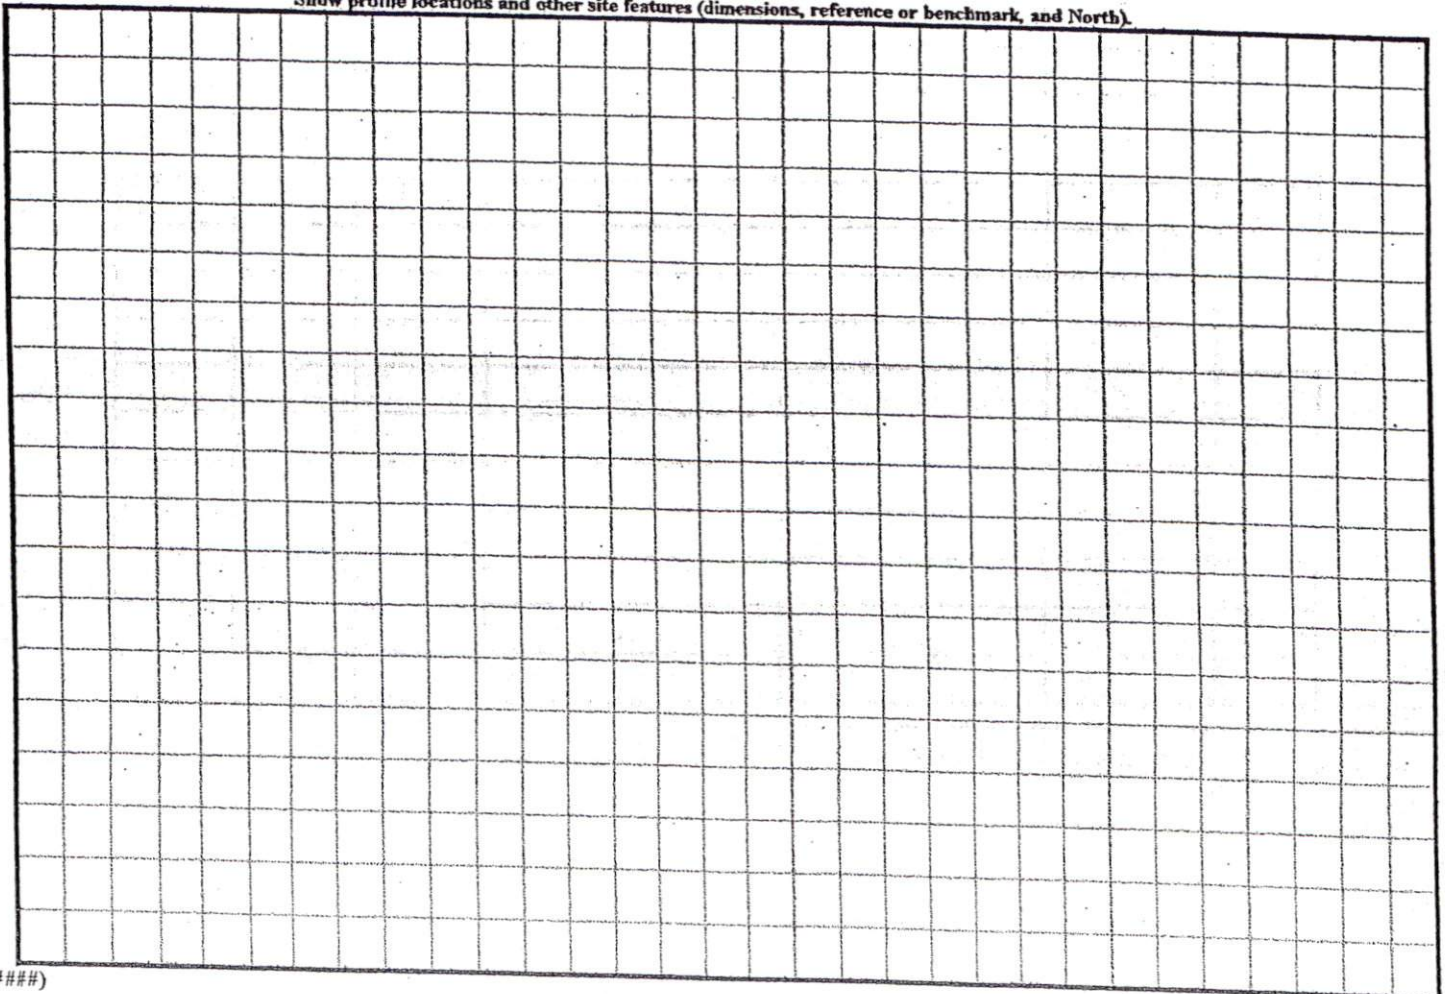

(#####)

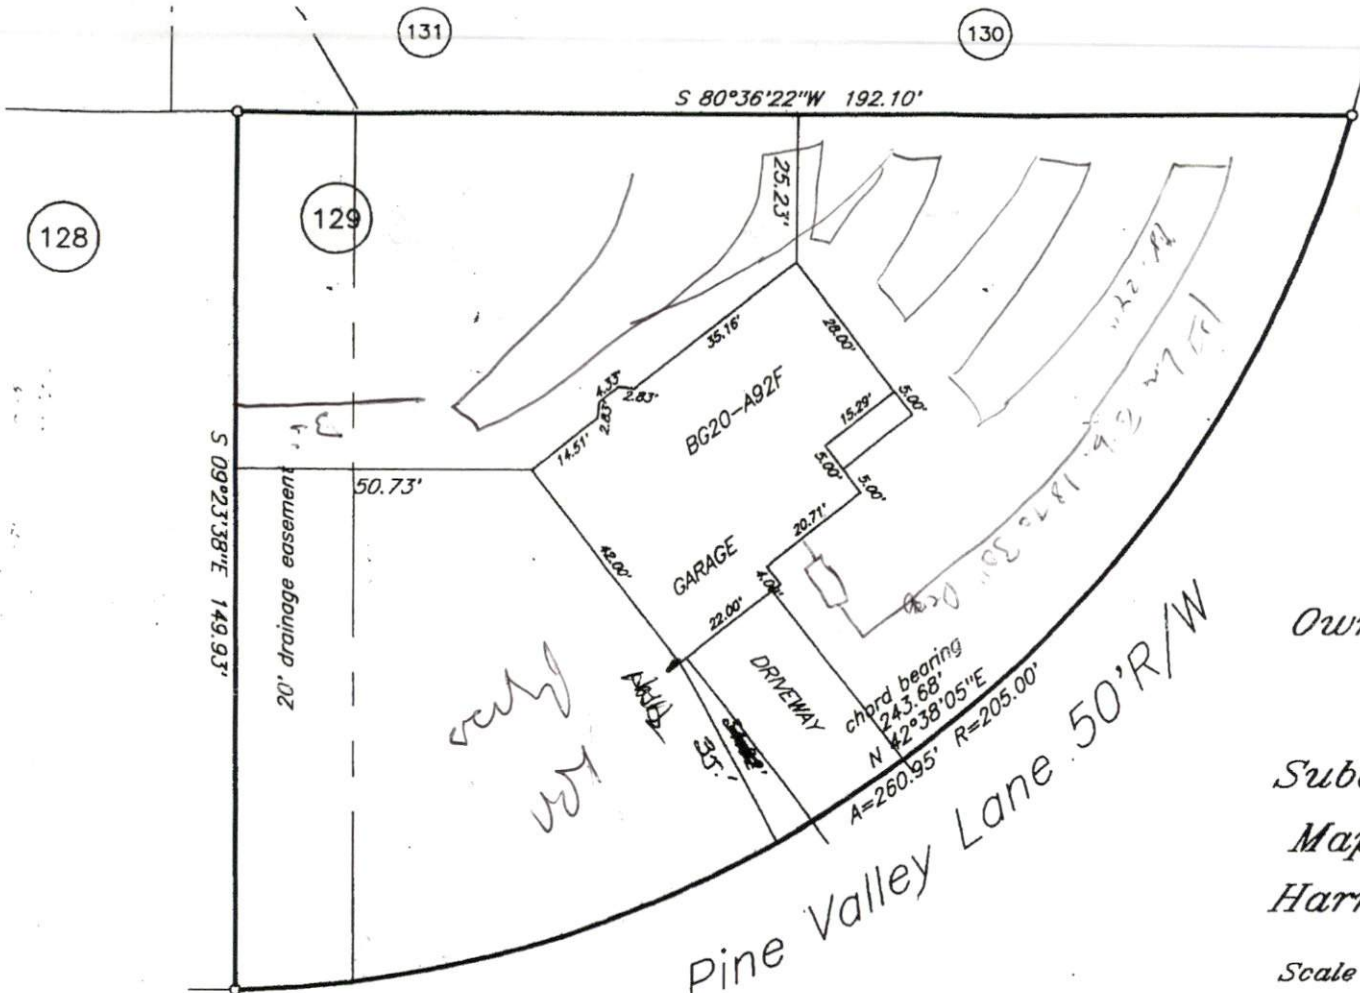

131

130

128

129

S 80°36'22"W 192.10'

S 09°23'38"E 149.93'

20' drainage easement

50.73'

25.23'

38.16'

28.00'

15.29'

5.00'

GARAGE

DRIVEWAY

chprd bearing
N 243.68'
W 42°38'05"E
A=260.95' R=205.00'

14.51'

2.83'

1.33'

2.83'

4.00'

22.00'

20.71'

4.00'

5.00'

5.00'

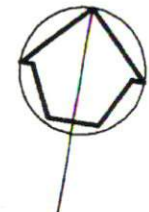

SITE PLAN API
DISTRICT BF
#BEDROOMS
2-18-04

plot plan

Owner: Hutaff Constructio


Subdivision: Crestview Estate

Map Cab: _____ Slide: _____
Harnett County North

Scale 1" = 30' Date: 02/17/04 Hou

George L. Lott Survey
126 Rowland Circle Fayetteville N.C. 28301

30 0 30 60 90

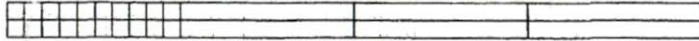

GRAPHIC SCALE - FEET

PRELIMINARY
NOT FOR RECORDATION,
CONVEYANCES, OR SALES.

