

HTE 04-5-878812

IMPROVEMENT PERMIT

Be it ordained by the Harnett County Board of Health as follows: Section III, Item B. "No Person shall begin construction of any building at which a septic tank system is to be used for disposal of sewage without first obtaining a written permit from the Harnett County Health Department."

Name: (owner) Thomas H McCullough III New Installation Septic Tank
 Property Location: SR# 1415 Rawls Church Repairs Nitrification Line

Subdivision Legacy AT Rawls Lot # 21

Tax ID # _____ Quadrant # _____

Number of Bedrooms Proposed: 3 Lot Size: .66

Basement with Plumbing: Garage:

Water Supply: Well Public Community

Distance From Well: 56' ft.

Following is the minimum specifications for sewage disposal system on above captioned property. Subject to final approval.

Type of system: Conventional Other Pump to Conventional / Manatee

Size of tank: Septic Tank: 1000 gallons Pump Tank: 1000 gallons


Subsurface Drainage Field No. of ditches 3 exact length of each ditch 100 ft. width of ditches 3 ft. depth of ditches 18-24 in.

French Drain Required: - Linear feet

Date: 3-12-04

This permit is subject to revocation if site plans or intended use change.

Signed James E. Manatee
 Environmental Health Specialist

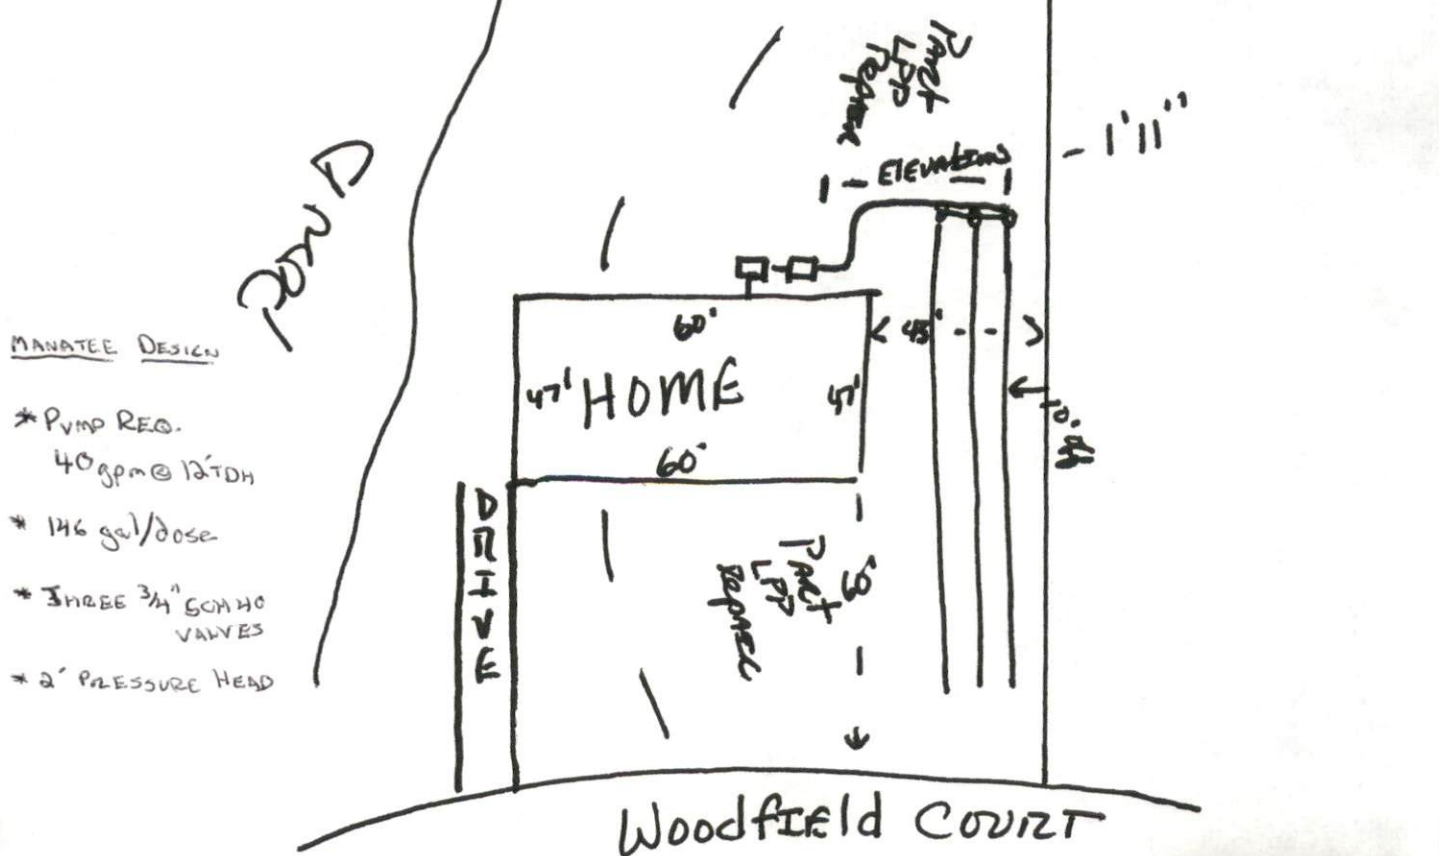

HARNETT COUNTY DEPARTMENT OF PUBLIC HEALTH
AUTHORIZATION TO CONSTRUCT

Authorization is hereby given to construct a wastewater system to the specifications described by Harnett County Department of Public Health, Improvement Permit # 20759. This authorization shall be valid for a period not to exceed five (5) years from the date of issuance. *This authorization will be invalid if ownership, site plans, or intended use change.*

Name Thomas H McCullough III Telephone # 919-795-0211

Address 403 WADSWORTH ST F.V. N.C. 27526

Property Location SR# 1415 Road Name Roads Church

Subdivision Legacy at Roads 21 Lot # 3 # Bedrooms Proposed 3 Lot Size .66

TYPE OF SYSTEM

New Installation Repair Septic Tank Nitrification Lines

Conventional Other Pump to converted

Basement With Plumbing Without Plumbing

Water Supply: Well Public Water Supply Minimum Well Setback: _____ Ft.

Septic Tank 1000 gal Pump Chamber 1000 gal

NITRIFICATION FIELD SPECIFICATIONS

Number of fields 2 # of lines per field 3 Length of lines 100 Ft.

Width of ditches 3 ft. Depth of ditches 18-24 inches

French Drain: Linear feet required - Depth of gravel -

No wastewater system shall be covered or placed into use by any person until an inspection by the Harnett County Health Department has determined that the system has been installed according to the conditions of the Improvement Permit and that a valid Operations Permit has been issued.

Signature of Authorized Agent for Harnett County James E Markant

Date 3-12-04