

HTE 04-S-8808

IMPROVEMENT PERMIT

21175

Be it ordained by the Harnett County Board of Health as follows: Section III, Item B. "No Person shall begin construction of any building at which a septic tank system is to be used for disposal of sewage without first obtaining a written permit from the Harnett County Health Department."

Name: (owner) NPS Associates/Caviness Land New Installation Septic Tank
Property Location: SR# 1141 Repairs Nitrification Line

Subdivision Highland Forest Lot # 98

Tax ID # Quadrant #

Number of Bedrooms Proposed: 3 (52x51) Lot Size: .35 AC

Basement with Plumbing: Garage:
Water Supply: Well Public Community

Distance From Well: 50 ft.

Following is the minimum specifications for sewage disposal system on above captioned property. Subject to final approval.

Type of system: Conventional Other

Size of tank: Septic Tank: 1000 gallons Pump Tank: gallons


Subsurface No. of exact length width of depth of
Drainage Field ditches 1 of each ditch 200 ft. ditches 3 ft. ditches 18-24 in.

French Drain Required: Linear feet

Date: 03-12-04

Signed: Environmental Health Specialist

This permit is subject to revocation if site plans or intended use change.

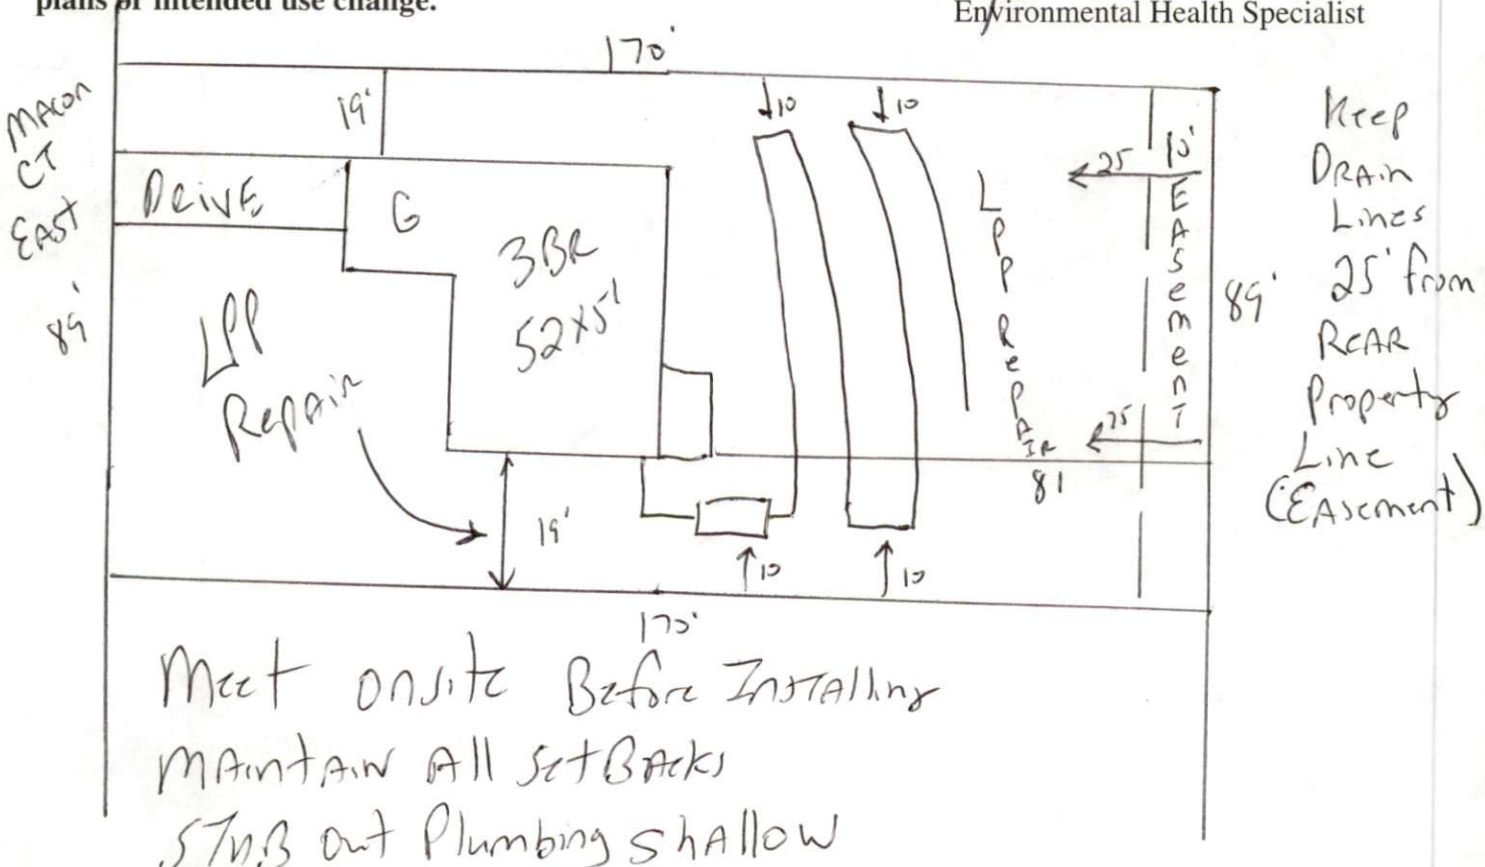

Meet onsite Before Installing
Maintain All Setbacks
STAB out Plumbing shallow

HARNETT COUNTY DEPARTMENT OF PUBLIC HEALTH  
AUTHORIZATION TO CONSTRUCT

Authorization is hereby given to construct a wastewater system to the specifications described by Harnett County Department of Public Health, Improvement Permit # 21175. This authorization shall be valid for a period not to exceed five (5) years from the date of issuance. ***This authorization will be invalid if ownership, site plans, or intended use change.***

Name NPS Associates Telephone # \_\_\_\_\_

Address \_\_\_\_\_

Property Location SR# \_\_\_\_\_ Road Name \_\_\_\_\_

Subdivision Highland Forest 98 Lot # \_\_\_\_\_ # Bedrooms Proposed 3 (52x51) Lot Size .35ac

**TYPE OF SYSTEM**

New Installation  Repair  Septic Tank  Nitrification Lines

Conventional  Other \_\_\_\_\_

Basement  With Plumbing  Without Plumbing

Water Supply:  Well  Public Water Supply Minimum Well Setback: \_\_\_\_\_ Ft.

Septic Tank 1000 gal Pump Chamber \_\_\_\_\_ gal

**NITRIFICATION FIELD SPECIFICATIONS**

Number of fields 1 # of lines per field 1 Length of lines 200 Ft.

Width of ditches 3 ft. Depth of ditches 18.24 inches

French Drain: Linear feet required \_\_\_\_\_ Depth of gravel \_\_\_\_\_

No wastewater system shall be covered or placed into use by any person until an inspection by the Harnett County Health Department has determined that the system has been installed according to the conditions of the Improvement Permit and that a valid Operations Permit has been issued.

Joe W. S. S. S.  
Signature of Authorized Agent for Harnett County

3-12-04  
Date