

HTE 04-5-8938R

IMPROVEMENT PERMIT

21181

Be it ordained by the Harnett County Board of Health as follows: Section III, Item B. "No Person shall begin construction of any building at which a septic tank system is to be used for disposal of sewage without first obtaining a written permit from the Harnett County Health Department."

Name: (owner) Danny Norris
Property Location: SR# 1141
New Installation [X]
Repairs []
Septic Tank [X]
Nitrification Line [X]

Subdivision Highland Forest Lot # 46

Tax ID # _____ Quadrant # _____

Number of Bedrooms Proposed: 3 (48x28) Lot Size: 35 AC

Basement with Plumbing: [] Garage: [X]
Water Supply: [] Well [X] Public [] Community
Distance From Well: 50 ft.

Following is the minimum specifications for sewage disposal system on above captioned property. Subject to final approval.


Type of system: [] Conventional [X] Other Pump to 2' wide chamber

Size of tank: Septic Tank: 1000 gallons Pump Tank: 1000 gallons

Subsurface Drainage Field: No. of ditches 1 exact length of each ditch 200 ft. width of ditches 2 ft. depth of ditches 18-24 in.

French Drain Required: _____ Linear feet of 2' wide Chamber system
Date: 5-6-04

This permit is subject to revocation if site plans or intended use change.
Signed: Joe Winters
Environmental Health Specialist

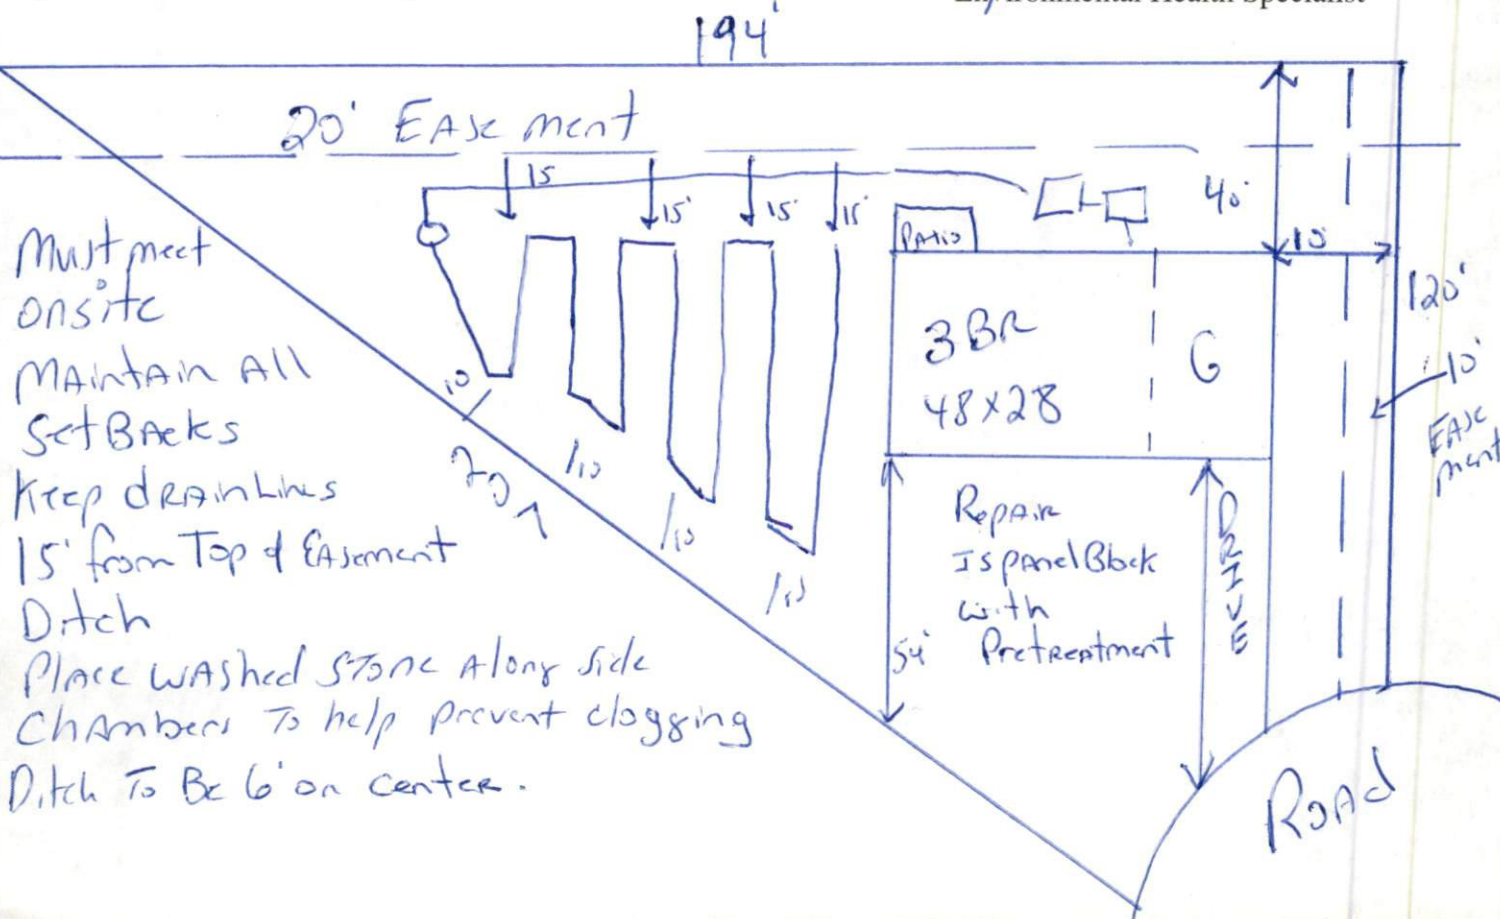

HARNETT COUNTY DEPARTMENT OF PUBLIC HEALTH
AUTHORIZATION TO CONSTRUCT

Authorization is hereby given to construct a wastewater system to the specifications described by Harnett County Department of Public Health, Improvement Permit # 21181. This authorization shall be valid for a period not to exceed five (5) years from the date of issuance. *This authorization will be invalid if ownership, site plans, or intended use change.*

Danny Norris
Name _____ Telephone # _____

Address _____

1141

Property Location SR# _____ Road Name _____
Highland Forest 46 3(48x28) .35AC
Subdivision Lot # # Bedrooms Proposed Lot Size

TYPE OF SYSTEM

- New Installation [] Repair Septic Tank Nitrification Lines
[] Conventional Other Pumped 2' wide Chamber SYSTEM
[] Basement [] With Plumbing [] Without Plumbing

Water Supply: [] Well [] Public Water Supply Minimum Well Setback: 50 Ft.

Septic Tank _____ gal Pump Chamber _____ gal

NITRIFICATION FIELD SPECIFICATIONS

Number of fields 1 # of lines per field 1 Length of lines 200 Ft.

Width of ditches 2 ft. Depth of ditches 18-24 inches

French Drain: Linear feet required _____ Depth of gravel _____

No wastewater system shall be covered or placed into use by any person until an inspection by the Harnett County Health Department has determined that the system has been installed according to the conditions of the Improvement Permit and that a valid Operations Permit has been issued.

Joe West RS 05-6-07
Signature of Authorized Agent for Harnett County Date