

**SOIL/SITE EVALUATION
 for ON-SITE WASTEWATER SYSTEM**

Owner: _____ Applicant: _____
 Address: _____ Date Evaluated: _____
 Proposed Facility: _____ Design Flow (.1949): _____ Property Size: _____
 Location of Site: _____ Property Recorded: _____
 Water Supply: Public Individual Well Spring Other
 Evaluation Method: Auger Boring Pit Cut
 Type of Wastewater: Sewage Industrial Process Mixed

P R O F I L E #	.1940 Landscape Position/ Slope%	Horizon Depth (IN.)	SOIL MORPHOLOGY .1941		OTHER PROFILE FACTORS				Profile Class & LTAR
			.1941 Structure/ Texture	.1941 Consistence Mineralogy	.1942 Soil Wetness/ Color	.1943 Soil Depth (IN.)	.1956 Sapro Class	.1944 Restr Horiz	
		02-21	SL	GR/FR	10YR 7/6				
		24-48	SCL	GR/FR	10YR 5/8				
		02-21	SL	GR/FR	10YR 7/6				
		24-48	SCL	GR/FR	10YR 5/8				
		02-21	SL	GR/FR	10YR 7/6				
		24-48	SCL	GR/FR	10YR 5/8				
		0-30	SL	GR/FR	10YR 7/6				
		30-48	SCL	GR/FR	10YR 5/8				
		0-30	SL	GR/FR	10YR 7/6				
		30-48	SCL	GR/FR	10YR 5/8				
		0-48	SL	GR/FR	10YR 7/6				
		0-48	SL	GR/FR	10YR 7/8				
		0-18	SL	GR/FR	10YR 7/6				
		18-48	SCL	GR/FR	10YR 7/8				

Description	Initial System	Repair System
Available Space (.1945)		
System Type(s)	GRAND	LTP
Site LTAR	.5	.25

Other Factors (.1946): _____
 Site Classification (.1948): *ghd*
 Evaluated By: *ghd*
 Others Present: *Holes dug by Steve*


COMMENTS: _____

<u>LANDSCAPE POSITIONS</u>	<u>GROUP</u>	<u>TEXTURES</u>	<u>.1955 LTAR</u>	<u>CONSISTENCE MOIST</u>	<u>WET</u>
R-RIDGE	I	S-SAND	1.2 - 0.8	VFR-VERY FRIABLE FR-FRIABLE FI-FIRM VFI-VERY FIRM EFI-EXTREMELY FIRM	NS-NON-STICKY SS-SLIGHTLY STICKY S-STICKY VS-VERY STICKY NP-NON-PLASTIC SP-SLIGHTLY STICKY P-PLASTIC VP-VERY PLASTIC
S-SHOULDER SLOPE		LS-LOAMY SAND			
L-LINEAR SLOPE	II	SL-SANDY LOAM	0.8 - 0.6		
FS-FOOT SLOPE		L-LOAM			
N-NOSE SLOPE	III	SI-SILT-	0.6 - 0.3		
H-HEAD SLOPE		SIL-SILT LOAM			
CC-CONCLAVE SLOPE		CL-CLAY LOAM			
CV-CONVEX SLOPE		SCL-SANDY CLAY LOAM			
T-TERRACE	IV	SIC-SILTY CLAY	0.4 - 0.1		
FP-FLOOD PLAN		C-CLAY			
		SC-SANDY CLAY			

STRUCTURE
 SG-SINGLE GRAIN
 M-MASSIVE
 CR-CRUMB
 GR-GRANULAR
 SBK-SUBANGULAR BLOCKY
 ABK-ANGULAR BLOCKY
 PL-PLATY
 PR-PRISMATIC

MINERALOGY
 SLIGHTLY EXPANSIVE
 EXPANSIVE

Show profile locations and other site features (dimensions, reference or benchmark, and North).

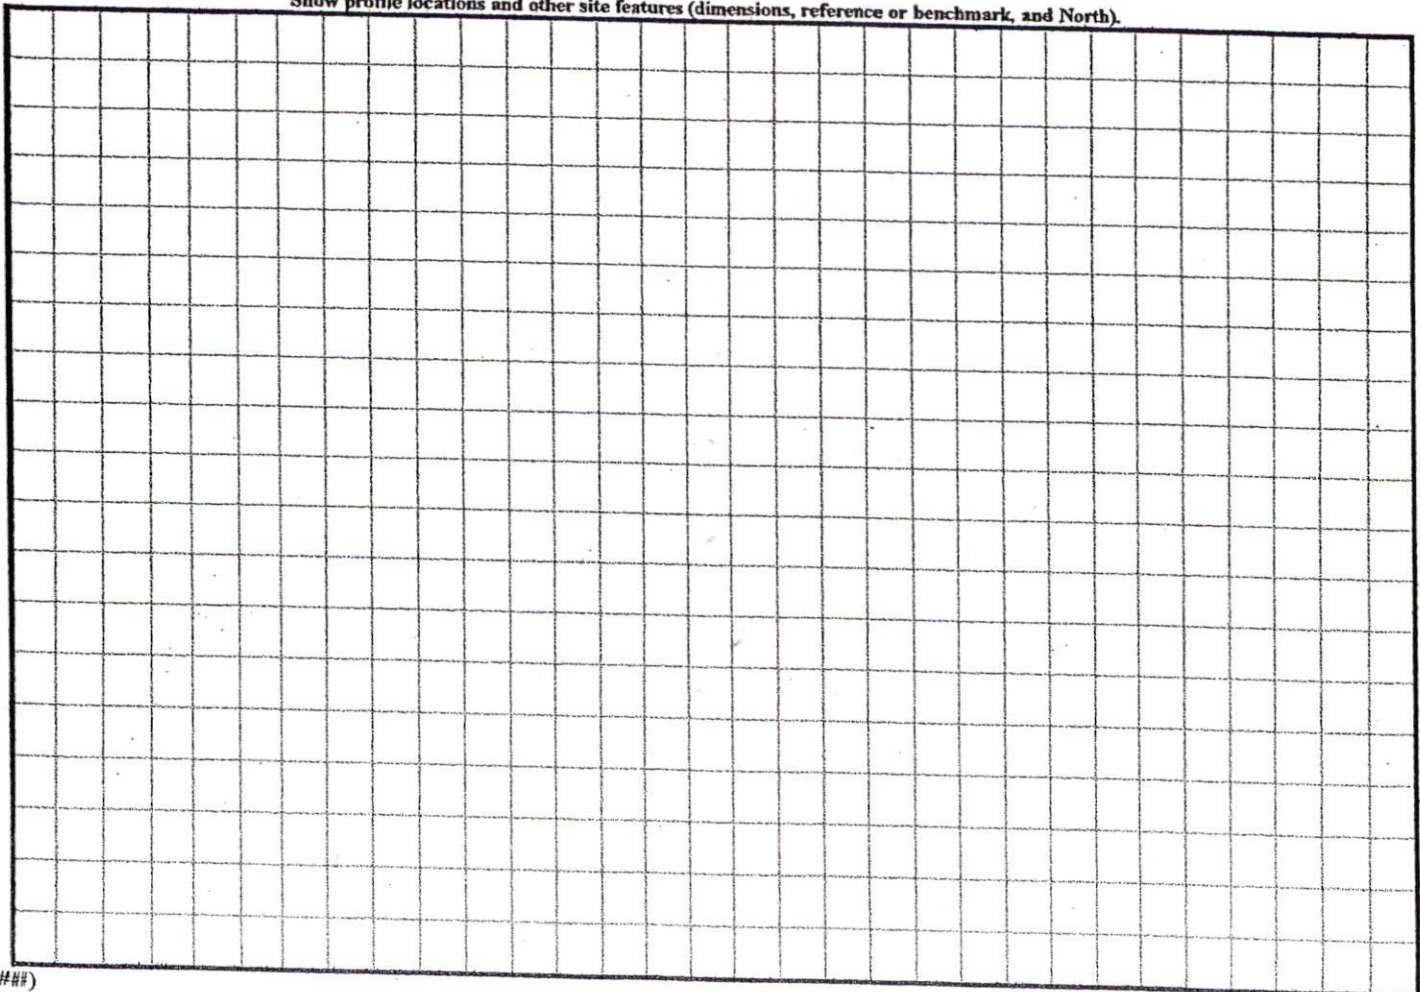

DENNIS NORRIS BUILDERS, INC.
 Lot # 144 Peachtree

1" = 40' Scale

SITE PLAN APPROVAL

DISTRICT BA20R USE SED

#BEDROOMS 3

Date 4/23/04 A. Duggers
 Zoning Administrator

