


**SET NEW STANDARD 1X4 NODE AND 90V
POWER SUPPLY
BUILD .875 & .625 NEW UNDERGROUND
SET & SPLICE AS SHOWN**

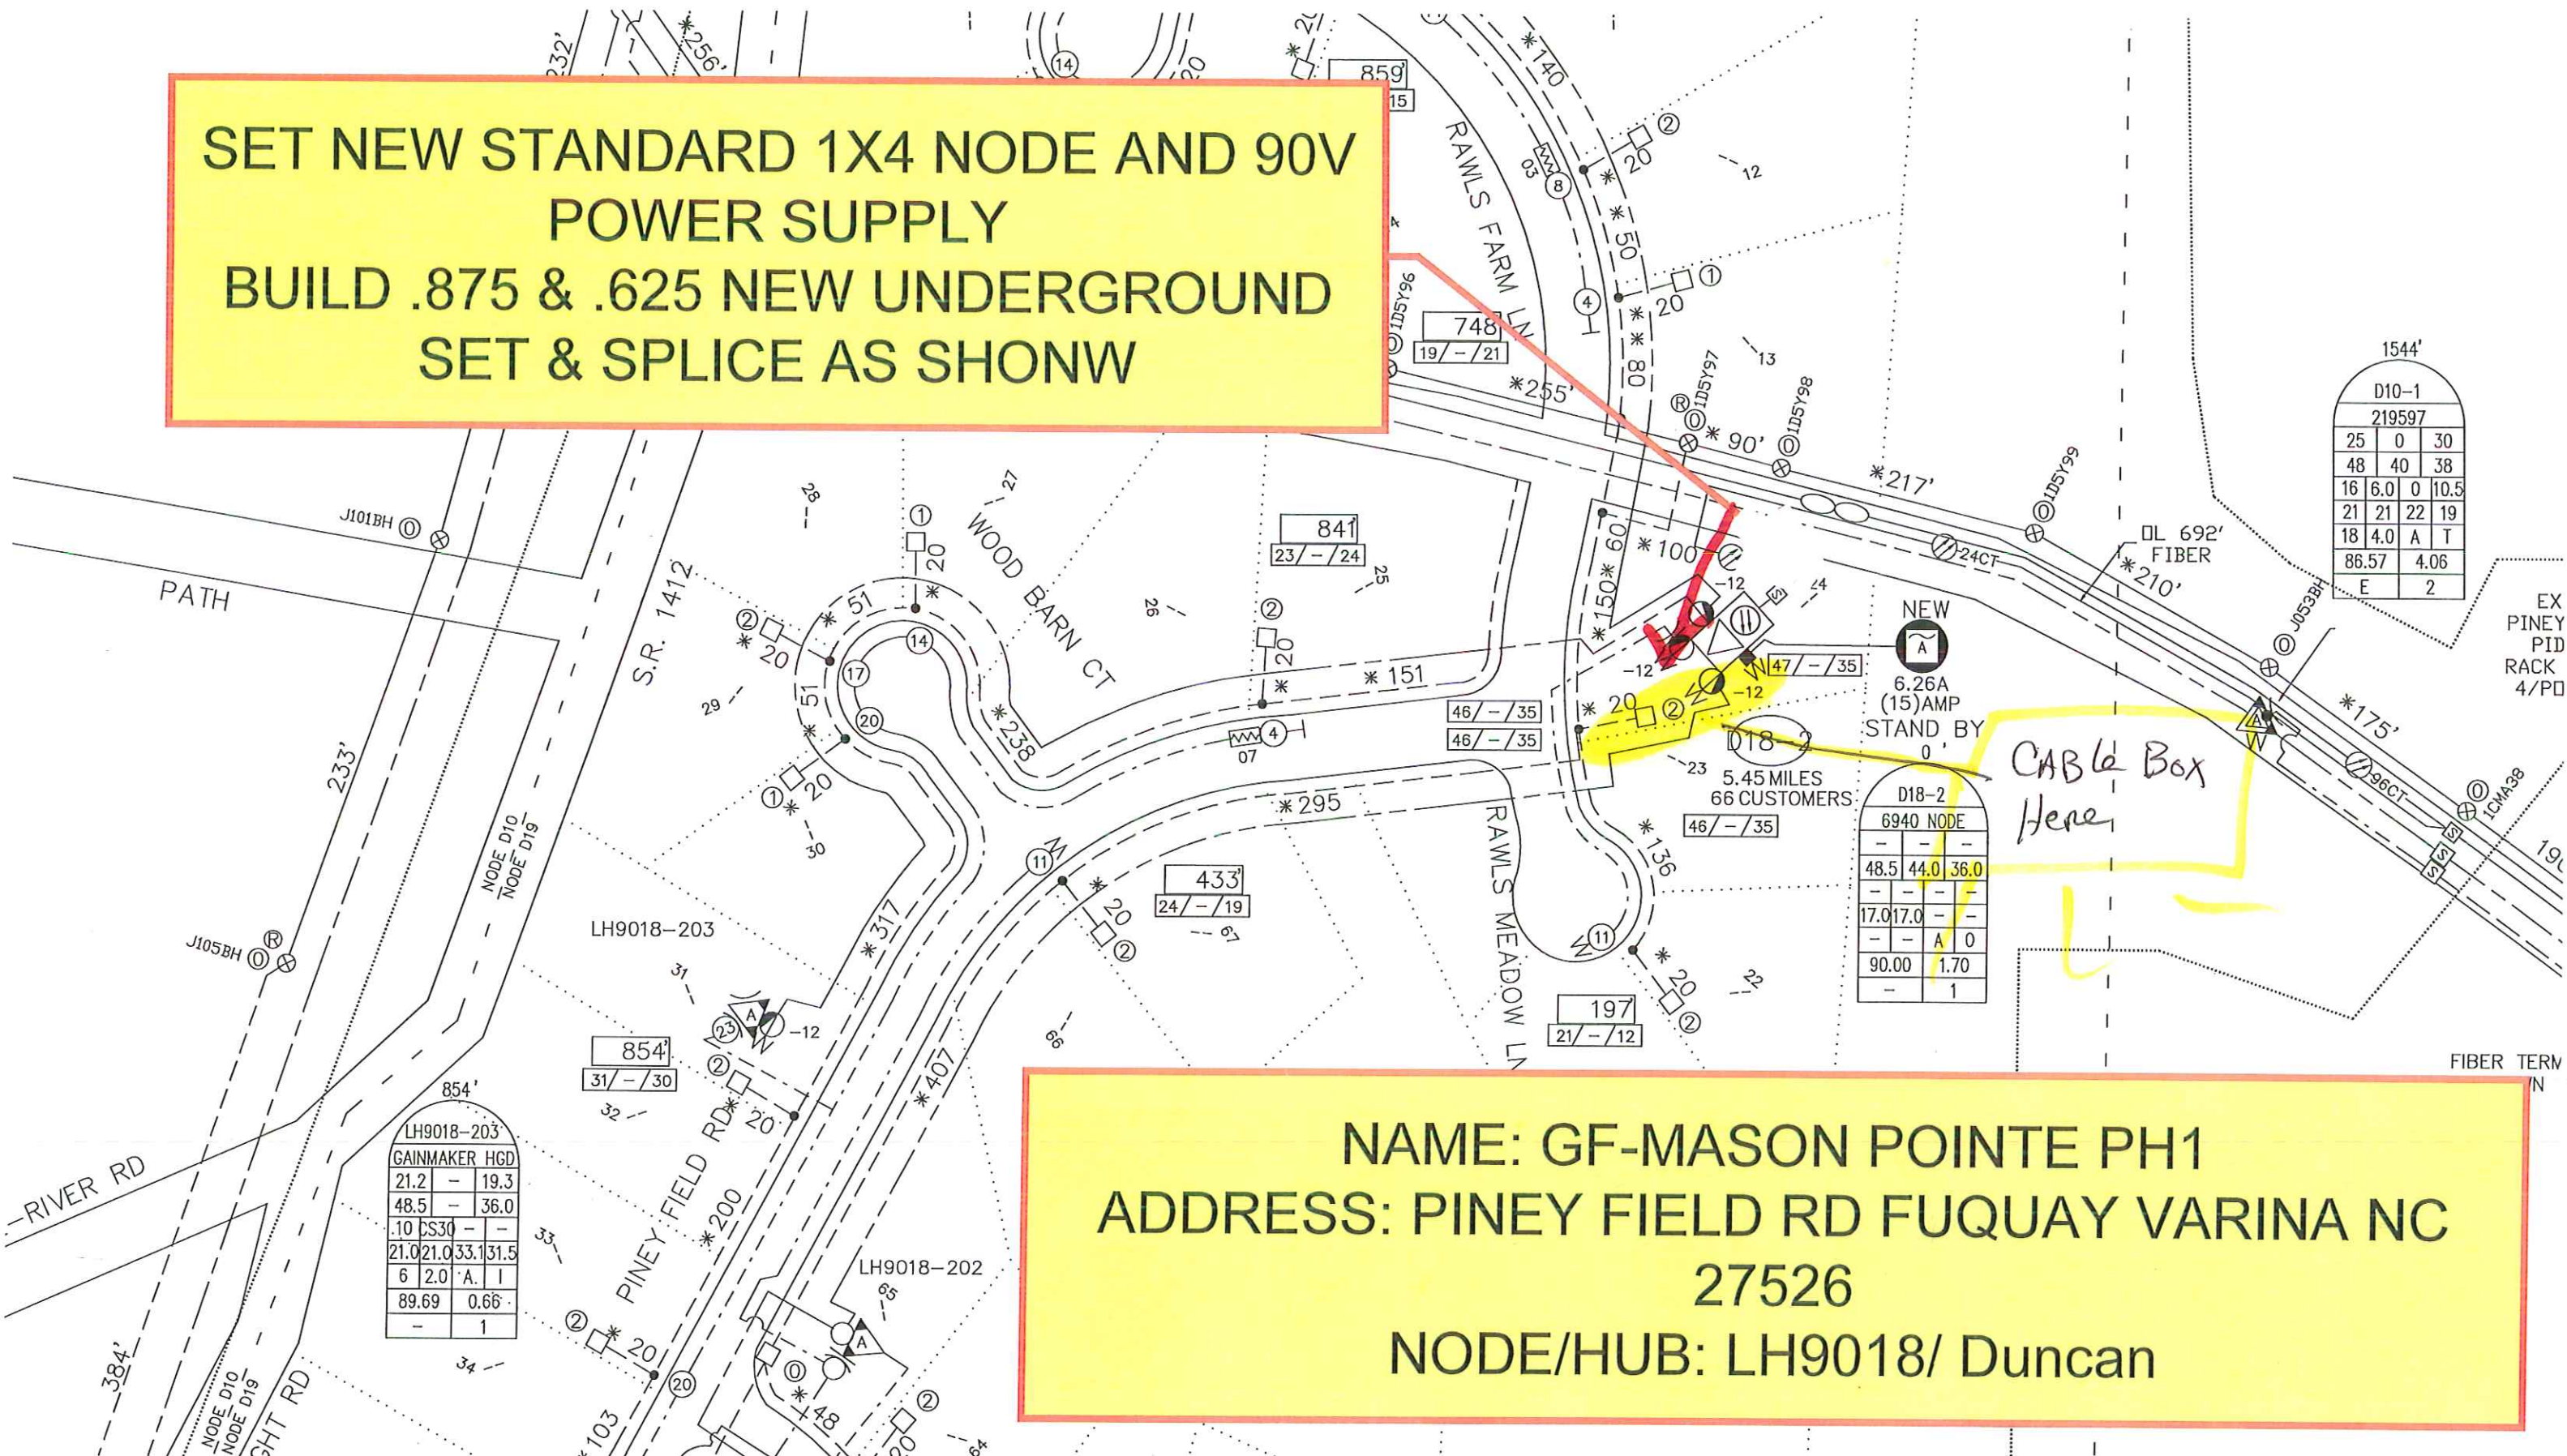

1544'			
D10-1			
219597			
25	0	30	
48	40	38	
16	6.0	0	10.5
21	21	22	19
18	4.0	A	T
86.57	4.06		
E	2		

LH9018-203			
GAINMAKER HGD			
21.2	-	19.3	
48.5	-	36.0	
.10	CS30	-	-
21.0	21.0	33.1	31.5
6	2.0	A	I
89.69	0.66		
-	1		

D18-2			
6940 NODE			
-	-	-	-
48.5	44.0	36.0	-
-	-	-	-
17.0	17.0	-	-
-	-	A	0
90.00	1.70		
-	1		

**NAME: GF-MASON POINTE PH1
ADDRESS: PINEY FIELD RD FUQUAY VARINA NC
27526
NODE/HUB: LH9018/ Duncan**