

HTE# EH1810-0007

Harnett County Department of Public Health

25243

PERMIT # 30229

Operation Permit

New Installation Septic Tank Nitrification Line Repair Expansion

PROPERTY LOCATION: GHS SHAWTOWN

Name: (owner) HARNETT COUNTY SUBDIVISION _____ LOT # _____

System Installer: LARRY SHARRG Registration # _____

Basement with plumbing: Garage Number of Bedrooms GYN & OFFICE (800 sq ft)


Type of Water Supply: Community Public Well Distance from well _____ feet

System Type: IIIg Types V and VI Systems expire in 5 years.

(In accordance with Table V a)

Owner must contact Health Department 6 months prior to expiration for permit renewal.

This system has been installed in compliance with applicable North Carolina General Statutes, Rules for Sewage Treatment and Disposal, and all conditions of the Improvement Permit and Construction Authorization.

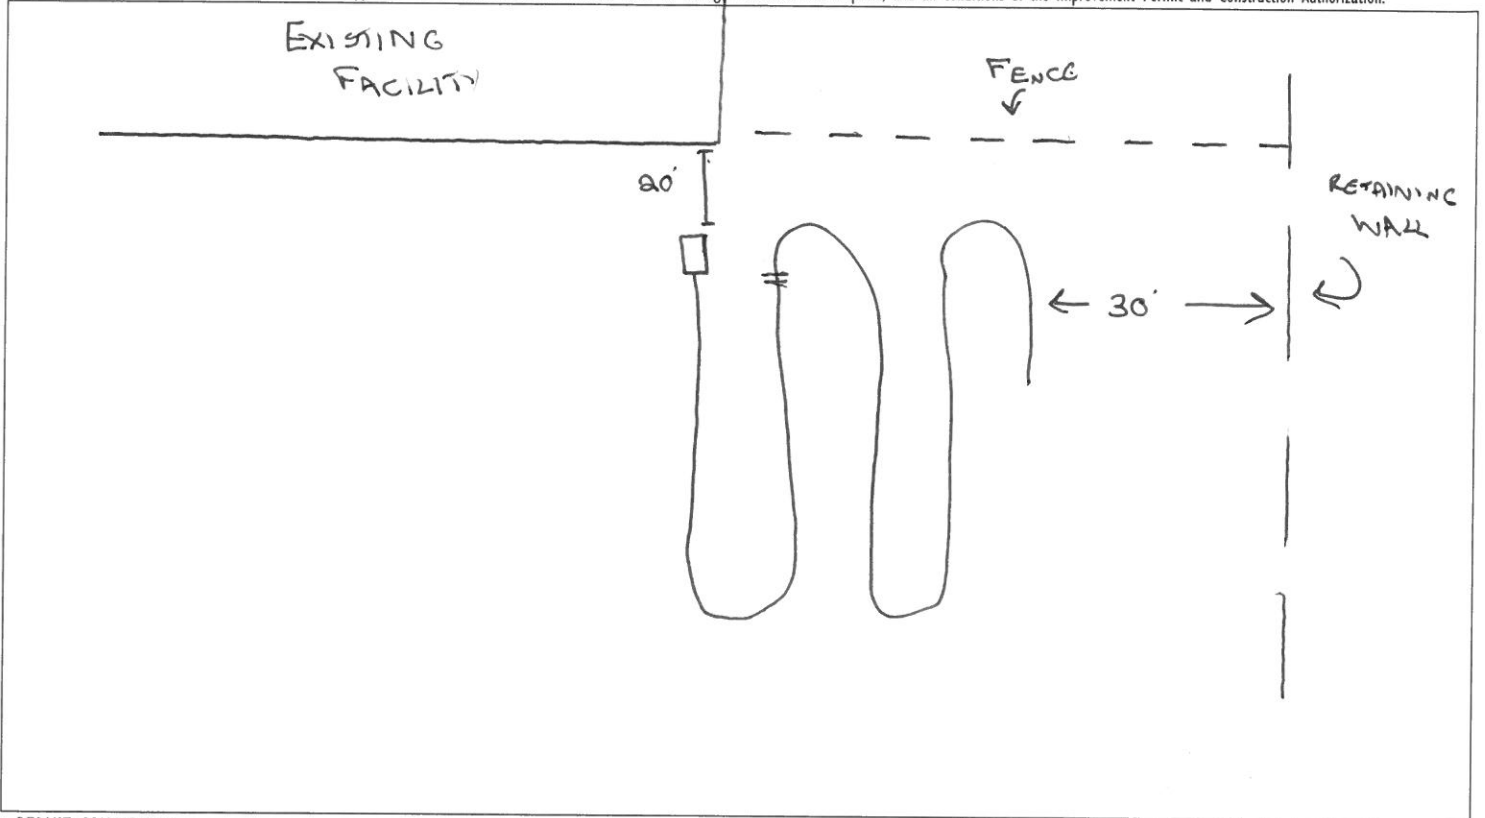

PERMIT CONDITIONS:

- I. Performance: System shall perform in accordance with Rule .1961.
- II. Monitoring: As required by Rule .1961.
- III. Maintenance: As required by Rule .1961. Other: _____

Subsurface system operator required? Yes No
If yes, see attached sheet for additional operation conditions, maintenance and reporting.

IV. Operation: _____

V. Other: _____

D-Box Pump Alarm H2O Line PWR Line

Following are the specifications for the sewage disposal system on the above captioned property.

Type of system: Conventional Other E2 FLOW Septic Tank: 1500 gallons Pump Tank: _____ gallons

Subsurface Drainage Field No. of ditches 1 exact length of each ditch 400 feet width of ditches 3 feet depth of ditches 36-42 inches

French Drain Required: _____ Linear feet

Authorized State Agent [Signature] Date 11/5/18