

HTE# EH 1903-0003

Harnett County Department of Public Health

25376

PERMIT # 30484

Operation Permit

New Installation Septic Tank Nitrification Line Repair Expansion

PROPERTY LOCATION: 93 Spence Road (US 401 N.)

Name: (owner) Kristin Losquadro - Razon SUBDIVISION _____ LOT # _____

System Installer: Bobby Davis Registration # 3402


Basement with plumbing: Garage Number of Bedrooms Ext

Type of Water Supply: Community Public Well Distance from well 50+ feet

System Type: Existing Gravel System Types V and VI Systems expire in 5 years.

(In accordance with Table V a) Owner must contact Health Department 6 months prior to expiration for permit renewal.

This system has been installed in compliance with applicable North Carolina General Statutes, Rules for Sewage Treatment and Disposal, and all conditions of the Improvement Permit and Construction Authorization.

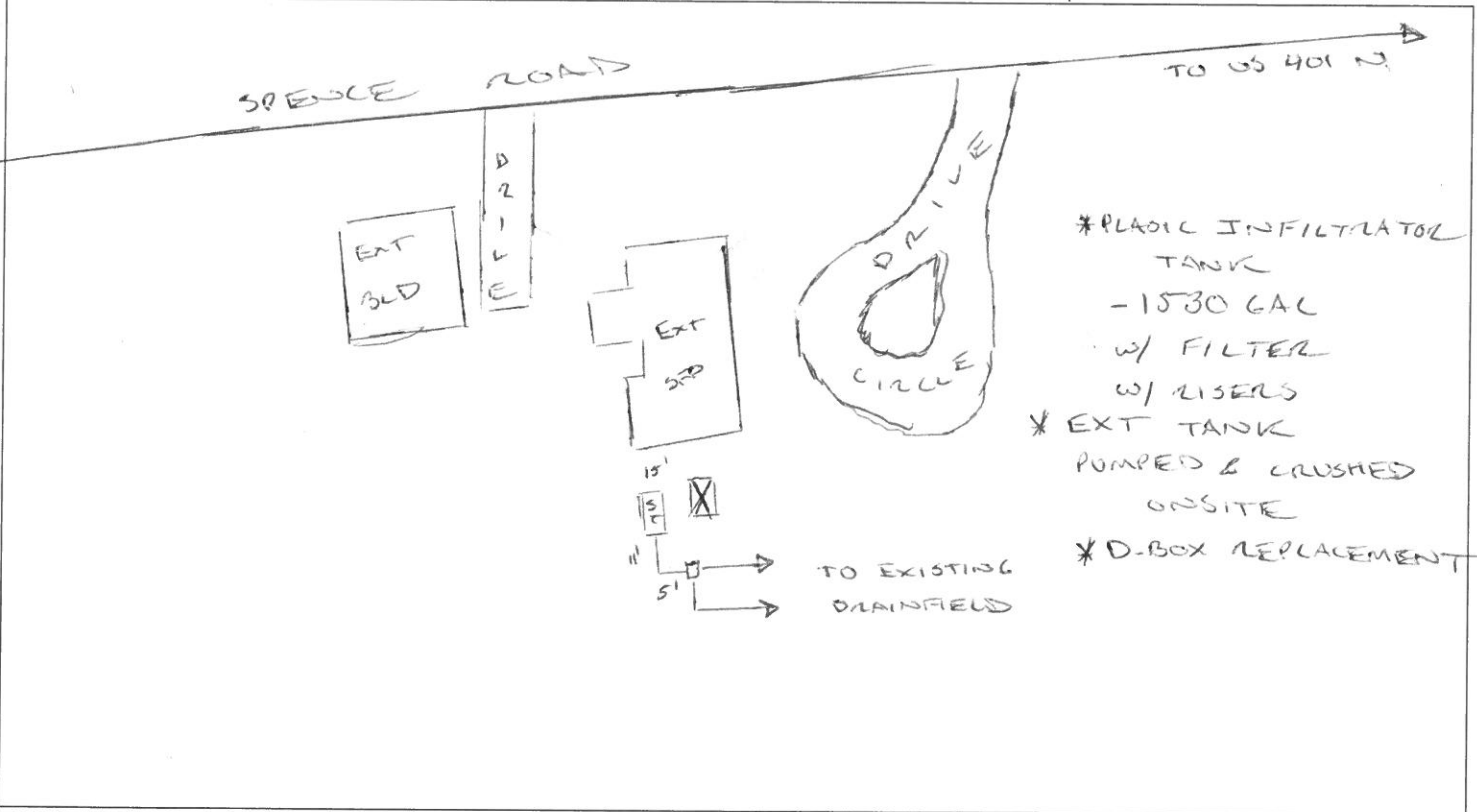

PERMIT CONDITIONS:

- I. Performance: System shall perform in accordance with Rule .1961.
- II. Monitoring: As required by Rule .1961.
- III. Maintenance: As required by Rule .1961. Other: _____
Subsurface system operator required? Yes No
If yes, see attached sheet for additional operation conditions, maintenance and reporting.

IV. Operation: _____

V. Other: _____

D-Box Pump Alarm H2O Line PWR Line

Following are the specifications for the sewage disposal system on the above captioned property.

Type of system: Conventional Other _____ Septic Tank: 1530 gallons Pump Tank: _____ gallons
 Subsurface No. of exact length width of depth of
 Drainage Field ditches EXT of each ditch EXT feet ditches EXT feet ditches EXT inches
 French Drain Required: _____ Linear feet

Authorized State Agent [Signature] Date 04/04/2009