

HTE# EH1904-0067

Harnett County Department of Public Health

25552

PERMIT # NA

Operation Permit

New Installation Septic Tank Nitrification Line Repair Expansion

PROPERTY LOCATION: 224 Wade Stephenson Rd. (S21407)

Name: (owner) Mark Arnold SUBDIVISION _____ LOT # _____

System Installer: Full Circle Environmental Registration # 6095

Basement with plumbing: Garage Number of Bedrooms Ext.


Type of Water Supply: Community Public Well Distance from well NA feet

System Type: Existing septic system Types V and VI Systems expire in 5 years.

(In accordance with Table V a)

Owner must contact Health Department 6 months prior to expiration for permit renewal.

This system has been installed in compliance with applicable North Carolina General Statutes, Rules for Sewage Treatment and Disposal, and all conditions of the Improvement Permit and Construction Authorization.

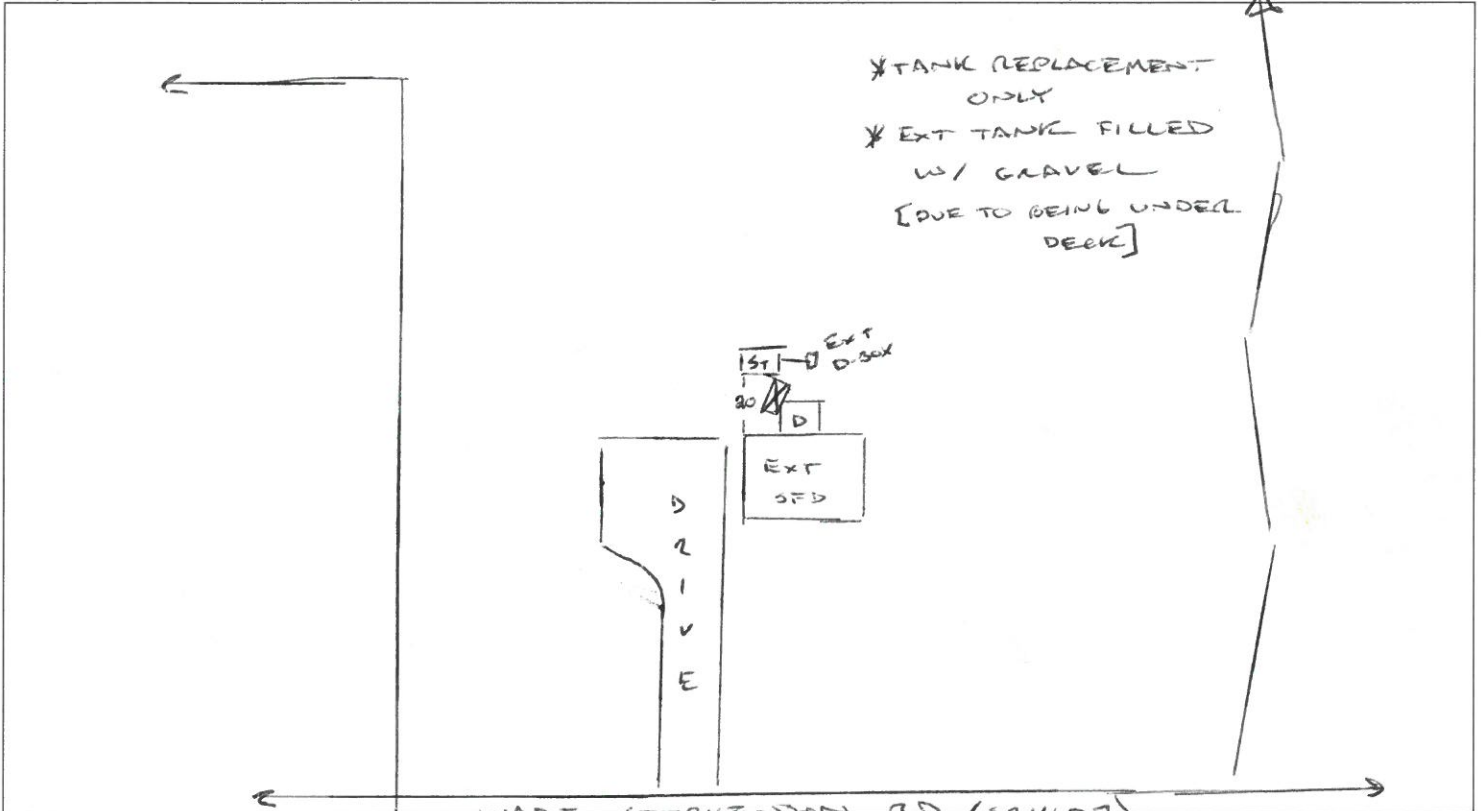

PERMIT CONDITIONS:

- I. Performance: System shall perform in accordance with Rule .1961.
- II. Monitoring: As required by Rule .1961.
- III. Maintenance: As required by Rule .1961. Other: _____
Subsurface system operator required? Yes No
If yes, see attached sheet for additional operation conditions, maintenance and reporting.
- IV. Operation: _____
- V. Other: _____

D-Box Pump Alarm H2O Line PWR Line

Following are the specifications for the sewage disposal system on the above captioned property.

Type of system: Conventional Other Existing septic Septic Tank: 1250 gallons Pump Tank: _____ gallons
 Subsurface No. of exact length width of depth of
 Drainage Field ditches Ext of each ditch Ext feet ditches Ext feet ditches Ext. inches
 French Drain Required: _____ Linear feet

Authorized State Agent [Signature] Date 05/31/2019