

# Harnett County Department of Public Health

## Well Abandonment Permit Application

### APPLICANT INFORMATION

Note:  
Due to travel  
unavailable by phone  
May 11 - June 1

Jane C Cole  
Applicant/Owner

(919) 770-9200  
Phone Number email jccole@gmail.com

1200 Vic Keith Road Sanford, NC 27332  
Street Address, City, State, Zip Code

### PROPERTY INFORMATION

Street Address 1200 Vic Keith Road Subdivision/Lot # 5 Buffalo Lake

Parcel # 03958401 0200 PIN # 9586-71-9154.000

### Directions to the Site

from Hwy 87 Turn right on Buffalo Lake Road  
Turn right onto Vic Keith Road - continue til road ends in  
culdesac - shared driveway - yellow house on lake behind grey shed

Brief description of the well location (ex. front yard, behind out building, front yard, etc.)  
front yard on right side in pine straw adjacent to gravel area - next to boat trailer

\*Please include a Site Plan of your property showing the location of the well. If the well is underground, it must be uncovered prior to the department's site visit.

### Please Complete the Following Information:

House was built in 1975. Purchased by Cotes in 2011  
Date Well Was Constructed 1975 Grouted: Yes  No  ?  
Above Ground  or Below Ground  Total Depth of Well ?  
Well Type: Drilled  Bored  Hand dug  ? Diameter Box 73 inches? Cap 25

I have thoroughly read and completed this Application and certify that the information provided herein is true, complete and correct to the best of my knowledge and is give in good faith. Representatives of the Harnett County Health Department and State Officials are granted right of entry to conduct necessary inspections to determine compliance with applicable rules.

I understand that I am solely responsible for the proper identification and labeling of all property lines, underground utility lines, and making the site accessible so that a well can be properly constructed according to the permit.

Jane C Cole  
Property Owner's of Owner's Legal Representative Signature Required

4-17-19  
Date


PROPERTY OF JAMES C. COLE AND WIFE, JANE C. COLE  
 BUFFALO LAKE - HARNETT COUNTY - N. CAROLINA  
 SCALE 1" = 40'  
 SEPTEMBER 1<sup>st</sup> 2011

To all parties interested in title to premises surveyed: EXHIBIT "A"

I hereby certify that this plat was prepared by me from an actual survey and it is true and correct to the best of my knowledge and belief. Property consists of Lot No. 5 of Map No. 7, Buffalo Lakes, plat of which is recorded in Map Book 100 at Page 212, Harnett County Registry:

*Hal T. Siler* Hal T. Siler, Professional Land Surveyor No. L-0635

*Hal T. Siler*

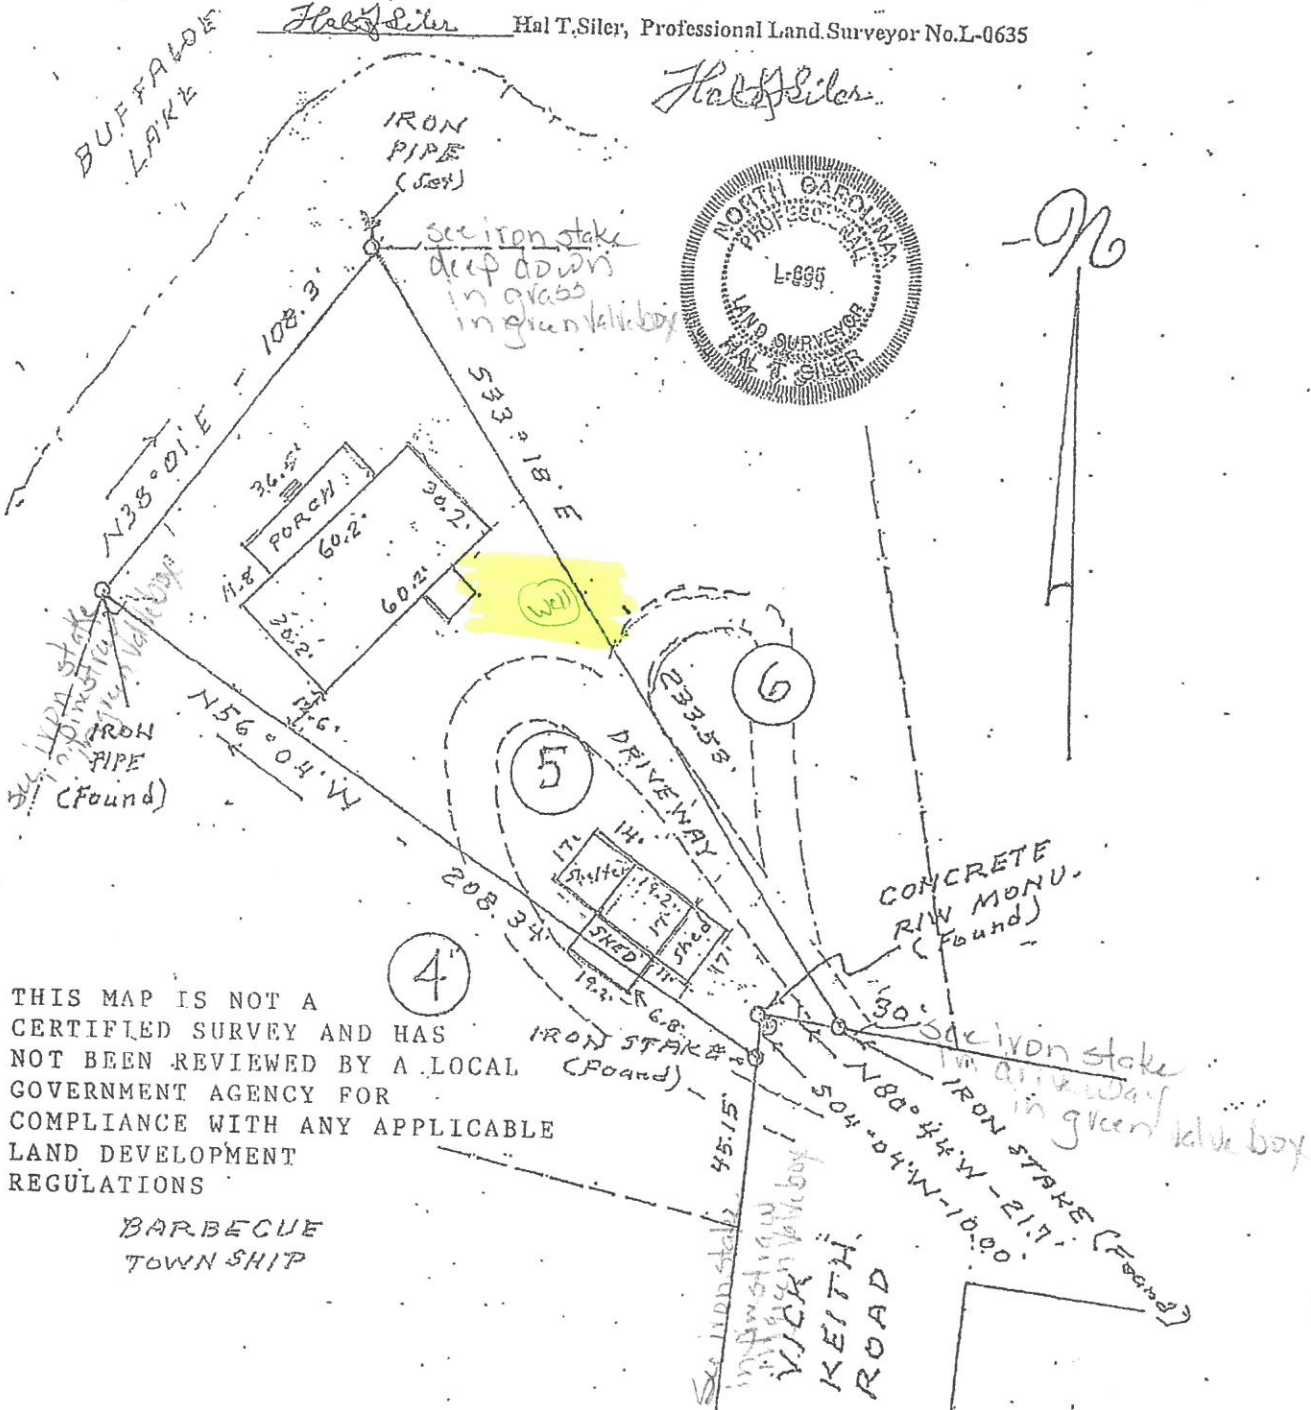

THIS MAP IS NOT A  
 CERTIFIED SURVEY AND HAS  
 NOT BEEN REVIEWED BY A LOCAL  
 GOVERNMENT AGENCY FOR  
 COMPLIANCE WITH ANY APPLICABLE  
 LAND DEVELOPMENT  
 REGULATIONS

BARBECUE  
 TOWNSHIP





