

Harnett County Department of Public Health Improvement Permit

A building permit cannot be issued with only an Improvement Permit

ISSUED TO: John & Patricia Ulam PROPERTY LOCATION: 1396 Line Road (SR 1100)
 SUBDIVISION _____ LOT # 1
 NEW REPAIR EXPANSION Site Improvements required prior to Construction Authorization Issuance: _____
 Type of Structure: Existing SFD
 Proposed Wastewater System Type: Existing Septic Sys.
 Projected Daily Flow: Ext. _____ GPD
 Number of bedrooms: Ext. _____ Number of Occupants: Ext. _____ max
 Basement Yes No
 Pump Required: Yes No May be required based on final location and elevations of facilities
 Type of Water Supply: Community Public Well Distance from well _____ feet Permit valid for: Five years
 Permit conditions: _____ No expiration

Authorized State Agent: [Signature] Date: 04/23/2019 SEE ATTACHED SITE SKETCH
 The issuance of this permit by the Health Department in no way guarantees the issuance of other permits. The permit holder is responsible for checking with appropriate governing bodies in meeting their requirements. This site is subject to revocation if the site plan, plat, or the intended use changes. The Improvement Permit shall not be affected by a change in ownership of the site. This permit is subject to compliance with the provisions of the Laws and Rules for Sewage Treatment and Disposal and to conditions of this permit.

Construction Authorization (Required for Building Permit)

The construction and installation requirements of Rules .1950, .1952, .1954, .1955, .1956, .1957, .1958, and .1959 are incorporated by references into this permit and shall be met. Systems shall be installed in accordance with the attached system layout.

ISSUED TO: John & Patricia Ulam PROPERTY LOCATION: 1396 Line Road (SR 1100)
 SUBDIVISION _____ LOT # 1
 Facility Type: Existing SFD New Expansion Repair
 Basement? Yes No Basement Fixtures? Yes No
 Type of Wastewater System** Existing Septic Sys. (Initial) Wastewater Flow: Ext. _____ GPD
 (See note below, if applicable)
Existing Repair Area (Repair)
 Installation Requirements/Conditions
 Septic Tank Size 1000 (New) gallons Exact length of each trench Ext. _____ feet Trench Spacing: Ext. _____ Feet on Center
 Pump Tank Size _____ gallons Trenches shall be installed on contour at a Soil Cover: Ext. _____ inches
 Maximum Trench Depth of: Ext. _____ inches (Maximum soil cover shall not exceed
 (Trench bottoms shall be level to +/-1/4" 36" above the trench bottom)
 in all directions)
 Pump Requirements: _____ ft. TDH vs. _____ GPM Ext. _____ inches below pipe
 Aggregate Depth: Ext. _____ inches above pipe
 Conditions: Tank replacement only - Crack in outlet end of tank Ext. _____ inches total

**WATER LINES (INCLUDING IRRIGATION) MUST BE 10FT. FROM ANY PART OF SEPTIC SYSTEM OR REPAIR AREA.
 NO UTILITIES ALLOWED IN INITIAL OR REPAIR DRAIN FIELD AREA.**

**If applicable: I understand the system type specified is different from the type specified on the application. I accept the specifications of this permit.
 Owner/Legal Representative Signature: _____ Date: _____

This Construction Authorization is subject to revocation if the site plan, plat, or the intended use changes. The Construction Authorization shall not be transferred when there is a change in ownership of the site. This Construction Authorization is subject to compliance with the provisions of the Laws and Rules for Sewage Treatment and Disposal and to the conditions of this permit. SEE ATTACHED SITE SKETCH

Authorized State Agent: [Signature] Date: 04/23/2019
ANDREW CURRAN Construction Authorization Expiration Date: 04/23/2024


HTE# EH1904-0012

Permit # NA

Harnett County Department of Public Health Site Sketch


ISSUED TO: John & Patricia Udam PROPERTY LOCATOR: 1396 Line Road (SR 1100)
SUBDIVISION _____ LOT # 1

Authorized State Agent: *Andrew Corrin* Date: 04/23/2019
ANDREW CORRIN

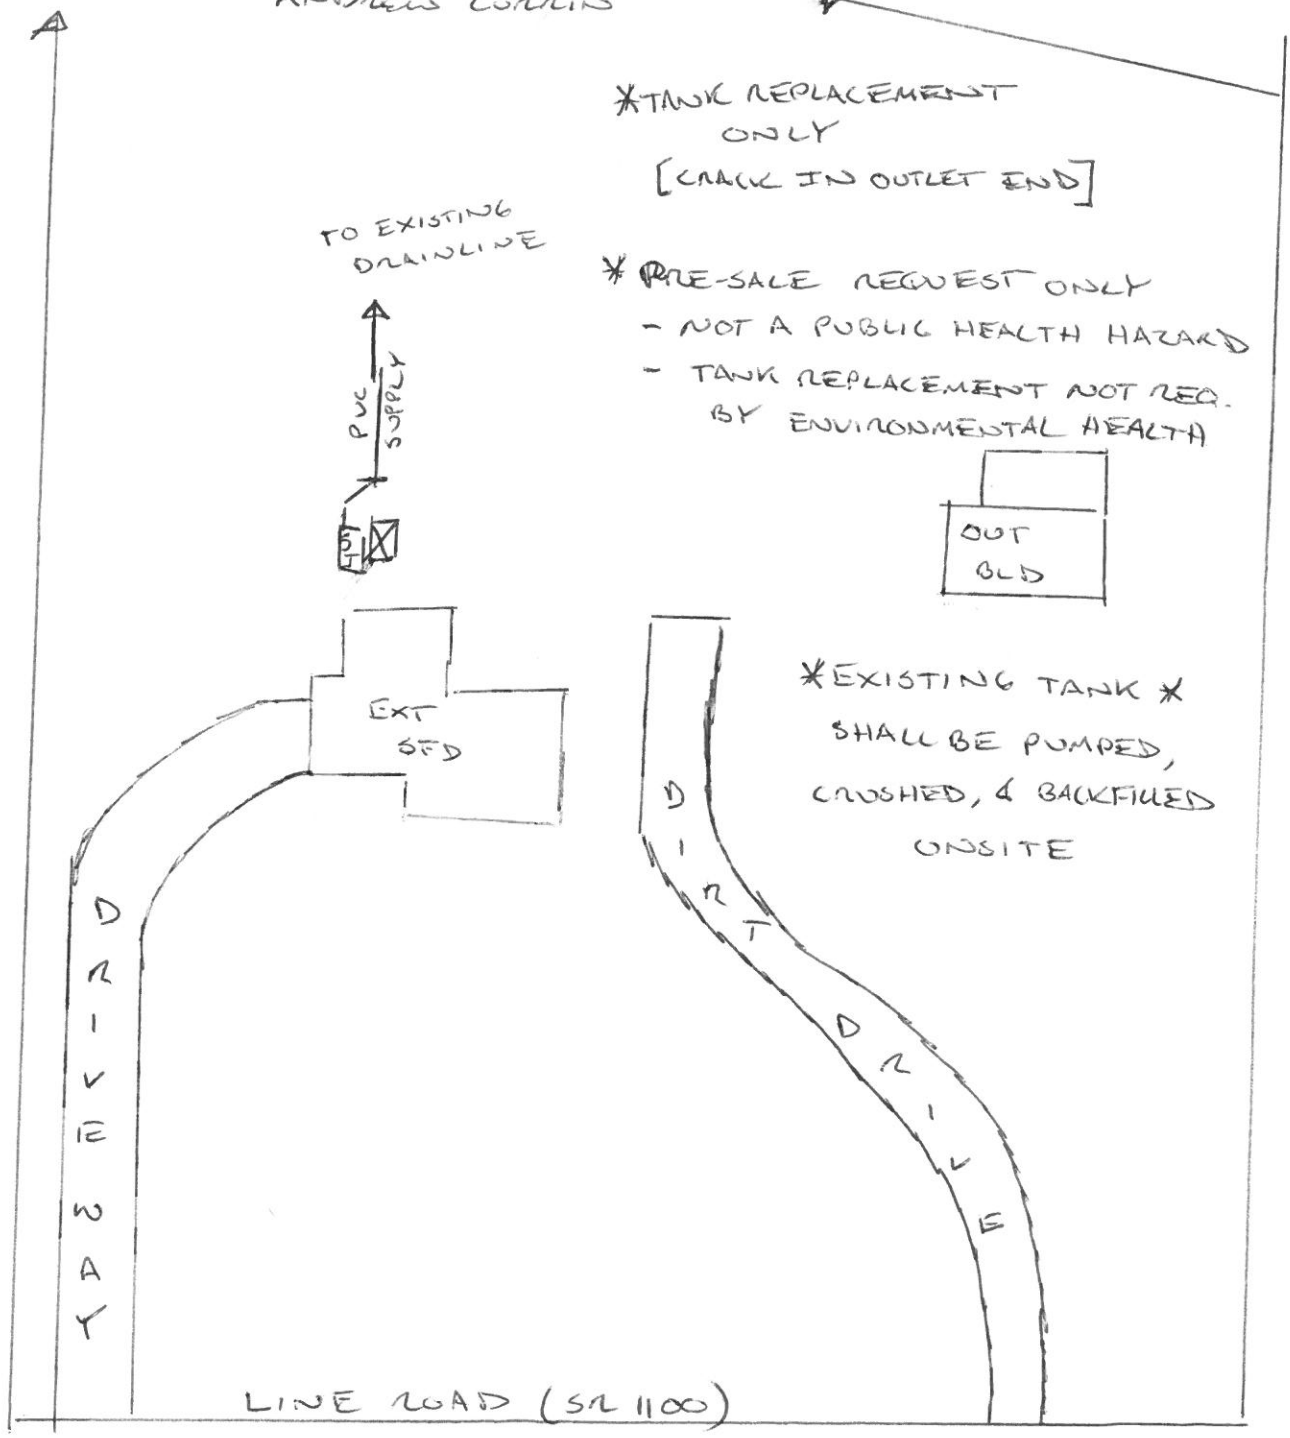

*TANK REPLACEMENT ONLY
[CRACK IN OUTLET END]

*PRE-SALE REQUEST ONLY
- NOT A PUBLIC HEALTH HAZARD
- TANK REPLACEMENT NOT REQ. BY ENVIRONMENTAL HEALTH

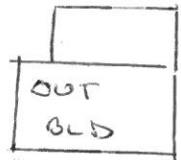

*EXISTING TANK * SHALL BE PUMPED, CRUSHED, & BACKFILLED ONSITE

DRIVEWAY

DRAINLINE

LINE ROAD (SR 1100)

EXT SFD

OUT BLD

TO EXISTING DRAINLINE

PVC TRAP SUPPLY