

HTE# EH1905-0018

Harnett County Department of Public Health

25474

PERMIT # NA

Operation Permit

SN1436

New Installation Septic Tank Nitrification Line Repair Expansion

PROPERTY LOCATION: 30 Jerry Franklin Ln. (Matthews Rd)

Name: (owner) Kelly Johnson
Tripp Mobile Home Park SUBDIVISION Tripp Mobile Home Park LOT # 1+2

System Installer: Garner Septic Tank Registration # _____

Basement with plumbing: Garage Number of Bedrooms 4 (2 each SWMH)


Type of Water Supply: Community Public Well Distance from well 50+ feet

System Type: 25% reduction system IIIb Types V and VI Systems expire in 5 years.

(In accordance with Table V a)

Owner must contact Health Department 6 months prior to expiration for permit renewal.

This system has been installed in compliance with applicable North Carolina General Statutes, Rules for Sewage Treatment and Disposal, and all conditions of the Improvement Permit and Construction Authorization.

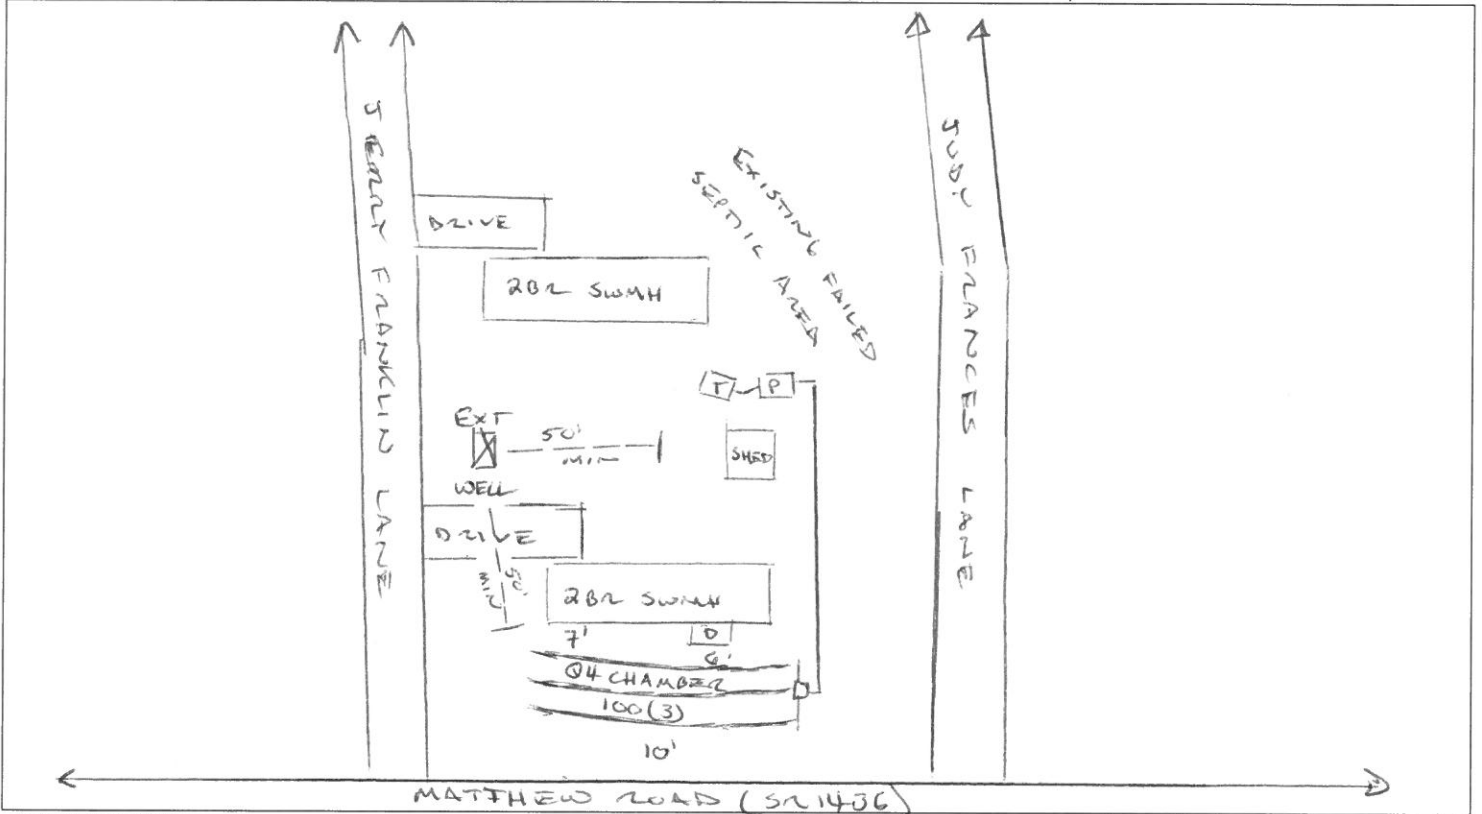

PERMIT CONDITIONS:

- I. Performance: System shall perform in accordance with Rule .1961.
- II. Monitoring: As required by Rule .1961.
- III. Maintenance: As required by Rule .1961. Other: _____

Subsurface system operator required? Yes No

If yes, see attached sheet for additional operation conditions, maintenance and reporting.

IV. Operation: _____

V. Other: _____

D-Box Pump Alarm H2O Line PWR Line

Following are the specifications for the sewage disposal system on the above captioned property.

Type of system: Conventional Other 204 Chamber IIIb Septic Tank: 1000 gallons Pump Tank: 1000 gallons

Subsurface Drainage Field No. of ditches 3 exact length of each ditch 100 feet width of ditches 3 feet depth of ditches 26-36 inches

French Drain Required: _____ Linear feet

Authorized State Agent [Signature] Date 10/20/2019