

HTE# E11106-0003

Harnett County Department of Public Health

25566
SN 1120

PERMIT # NA

Operation Permit

New Installation Septic Tank Nitrification Line Repair Expansion

PROPERTY LOCATION: 70 E. Dove Ridge (Overhills road) SUBDIVISION _____ LOT # _____

Name: (owner) Lingerfelt, Chad & Tammie

System Installer: C+C Buckhoe and Septic Registration # _____


Basement with plumbing: Garage Number of Bedrooms Ext

Type of Water Supply: Community Public Well Distance from well Ext feet

System Type: Existing septic system Types V and VI Systems expire in 5 years.

(In accordance with Table V a) Owner must contact Health Department 6 months prior to expiration for permit renewal.

This system has been installed in compliance with applicable North Carolina General Statutes, Rules for Sewage Treatment and Disposal, and all conditions of the Improvement Permit and Construction Authorization.

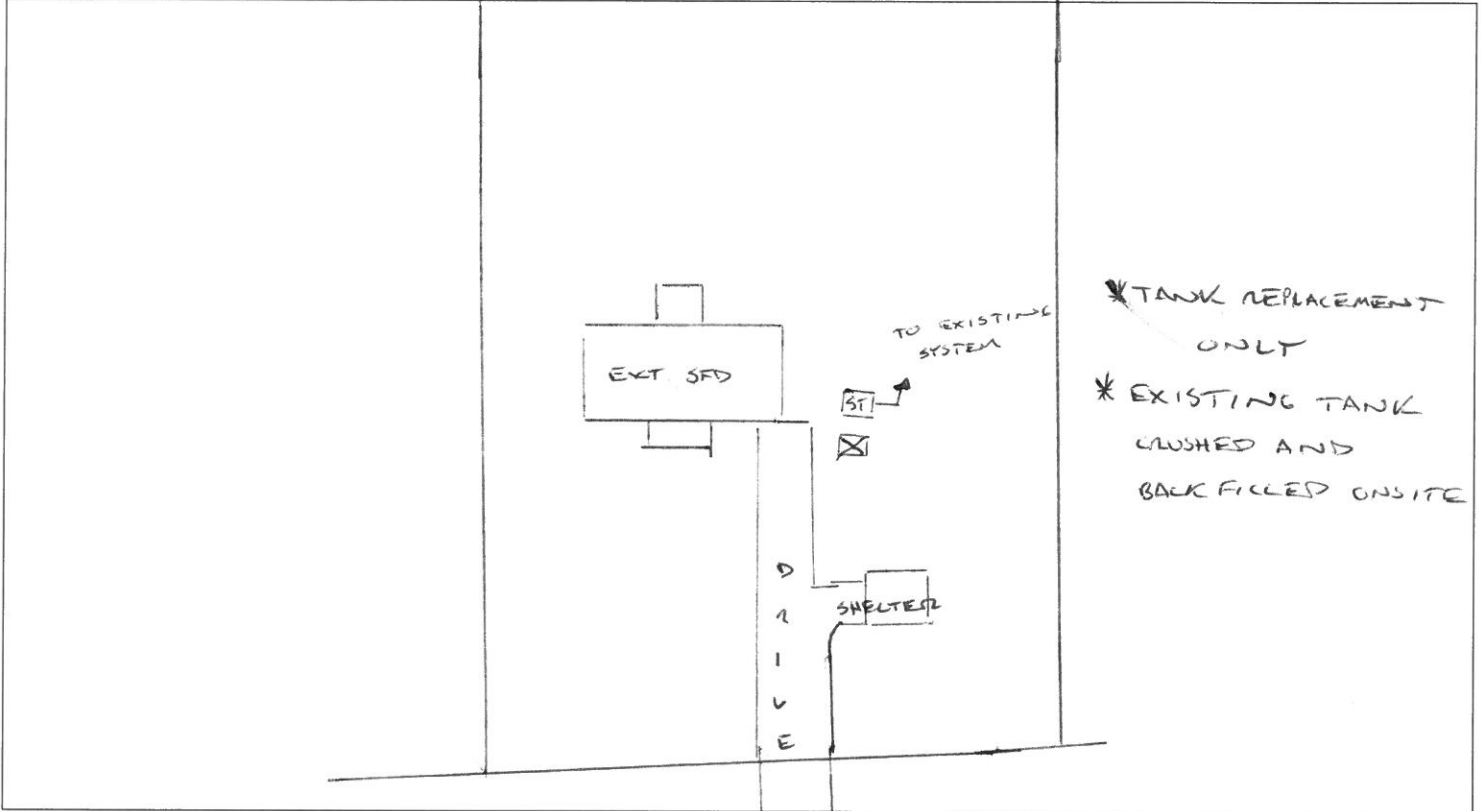

PERMIT CONDITIONS:

- I. Performance: System shall perform in accordance with Rule .1961.
- II. Monitoring: As required by Rule .1961.
- III. Maintenance: As required by Rule .1961. Other: _____

Subsurface system operator required? Yes No

If yes, see attached sheet for additional operation conditions, maintenance and reporting.

IV. Operation: _____

V. Other: _____

D-Box Pump Alarm H2O Line PWR Line

Following are the specifications for the sewage disposal system on the above captioned property.

Type of system: Conventional Other Existing Sys. Septic Tank: 1000 gallons Pump Tank: _____ gallons

Subsurface Drainage Field No. of ditches Ext exact length of each ditch Ext feet width of ditches Ext feet depth of ditches Ext inches

French Drain Required: _____ Linear feet

Authorized State Agent [Signature] Date 06/12/2019