

HTE# EHA08-0010

Harnett County Department of Public Health

25477

PERMIT # NA

Operation Permit

New Installation Septic Tank Nitrification Line Repair Expansion
PROPERTY LOCATION: 4442 Hillmon Grove Rd. (S21106)

Name: (owner) Orestinos Tavooc SUBDIVISION _____ LOT # _____

System Installer: Shawn Cox Registration # _____


Basement with plumbing: Garage Number of Bedrooms 5 [FUTURE EXPANSION]

Type of Water Supply: Community Public Well Distance from well 50+ feet

System Type: 25% reduction s.s. IIIg Types V and VI Systems expire in 5 years.

(In accordance with Table V a) Owner must contact Health Department 6 months prior to expiration for permit renewal.

This system has been installed in compliance with applicable North Carolina General Statutes, Rules for Sewage Treatment and Disposal, and all conditions of the Improvement Permit and Construction Authorization.

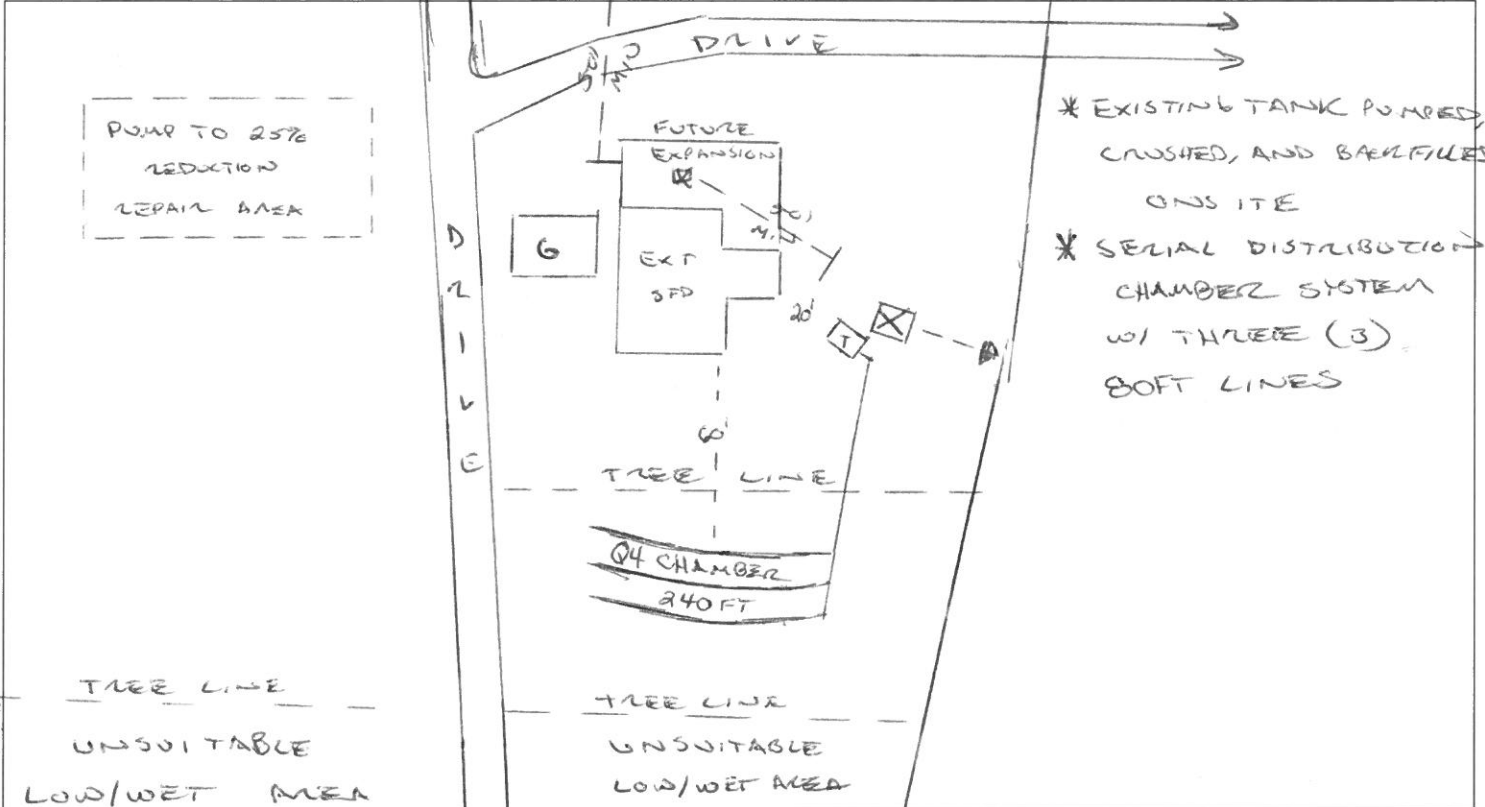

PERMIT CONDITIONS:

- I. Performance: System shall perform in accordance with Rule .1961.
- II. Monitoring: As required by Rule .1961.
- III. Maintenance: As required by Rule .1961. Other: _____
Subsurface system operator required? Yes No
If yes, see attached sheet for additional operation conditions, maintenance and reporting.
- IV. Operation: _____
- V. Other: _____

D-Box Pump Alarm H2O Line PWR Line

Following are the specifications for the sewage disposal system on the above captioned property.

Type of system: Conventional Other Q4 Chamber IIIg Septic Tank: 1250 gallons Pump Tank: _____ gallons
 Subsurface No. of exact length width of depth of
 Drainage Field ditches 1 of each ditch 240 feet ditches 3 feet ditches 24 inches
 French Drain Required: _____ Linear feet

Authorized State Agent [Signature] Date 09/17/2019