

HTE# EH1911-6006

Harnett County Department of Public Health

25927

PERMIT # NA

Operation Permit

New Installation Septic Tank Nitrification Line Repair Expansion

PROPERTY LOCATION: 2297 Arrowhead Road (SR 1780)

Name: (owner) Jennifer Ivey SUBDIVISION _____ LOT # _____

System Installer: Grade A Septic Registration # 5843


Basement with plumbing: Garage Number of Bedrooms 3

Type of Water Supply: Community Public Well Distance from well NA feet

System Type: Existing Conventional Sys IIIa Types V and VI Systems expire in 5 years.

(In accordance with Table V a) Owner must contact Health Department 6 months prior to expiration for permit renewal.

This system has been installed in compliance with applicable North Carolina General Statutes, Rules for Sewage Treatment and Disposal, and all conditions of the Improvement Permit and Construction Authorization.

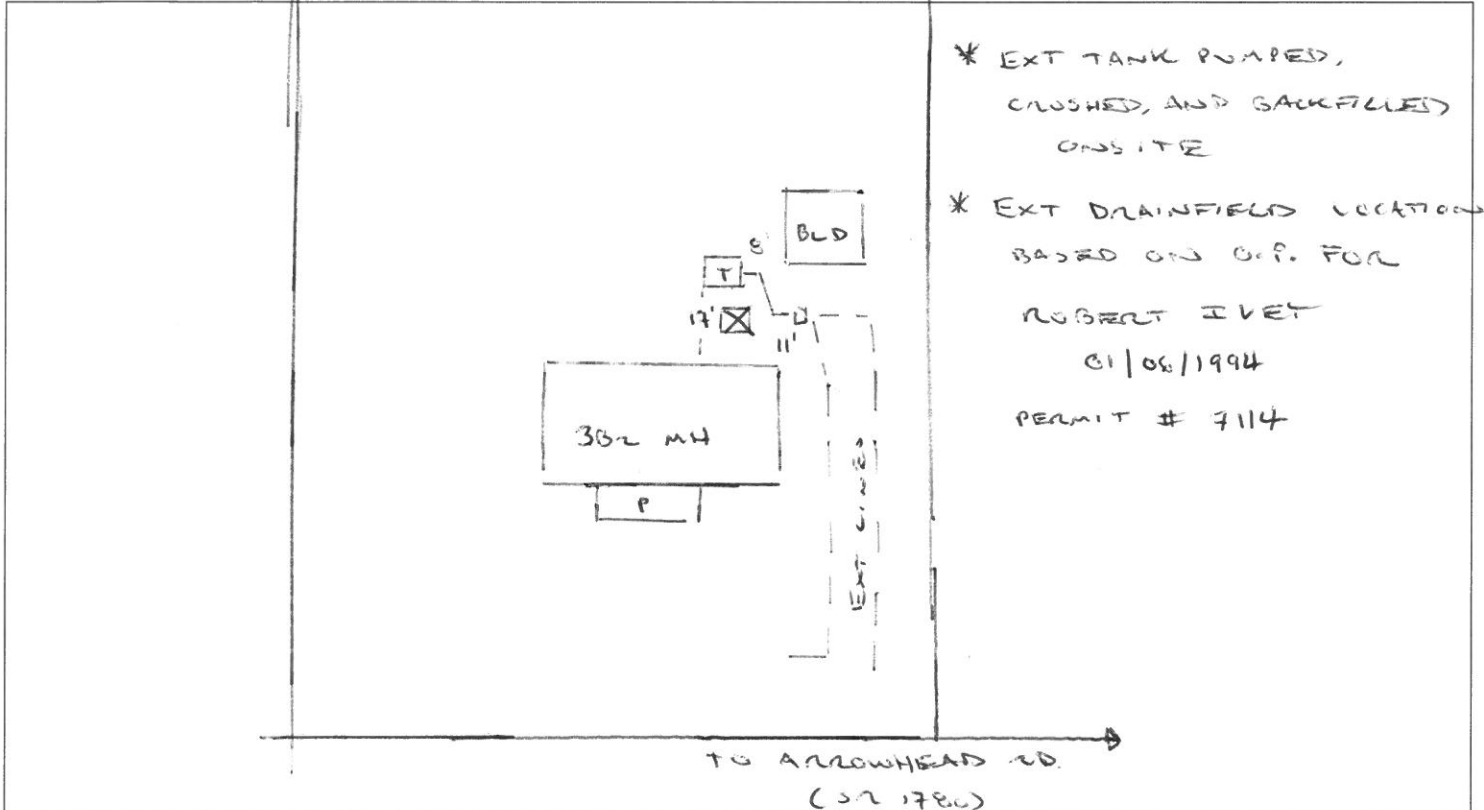

PERMIT CONDITIONS:

- I. Performance: System shall perform in accordance with Rule .1961.
- II. Monitoring: As required by Rule .1961.
- III. Maintenance: As required by Rule .1961. Other: _____
Subsurface system operator required? Yes No
If yes, see attached sheet for additional operation conditions, maintenance and reporting.
- IV. Operation: _____
- V. Other: _____

D-Box Pump Alarm H2O Line PWR Line

Following are the specifications for the sewage disposal system on the above captioned property.

Type of system: Conventional Other _____ Septic Tank: 1000 (NEW) gallons Pump Tank: _____ gallons

Subsurface Drainage Field: No. of ditches 2 (EXT) exact length of each ditch 80 (EXT) feet width of ditches 3 (EXT) feet depth of ditches 24-30 (EXT) inches

French Drain Required: _____ Linear feet

Authorized State Agent [Signature] Date 11/22/2019

CERTIFICATE OF COMPLETION / OPERATIONAL PERMIT

Name: (owner) Robert Ivey New Installation Septic Tank
Property Location: SR# 1780 Repairs Nitrification Line
Subdivision _____ Lot # _____
Contractor: Billy Maxwell Registration # _____
Basement with Plumbing: Garage:
Water Supply: Well Public Community
Distance From Well: 50+ ft.

Following are the specifications for the sewage disposal system on above captioned property.

Type of system: Conventional Other _____
Size of tank: Septic Tank: 1000 gallons Pump Tank: _____ gallons
Subsurface Drainage Field No. of ditches 2 exact length of each ditch 80 ft. width of ditches 3 ft. depth of ditches 24-30 in.
French Drain: _____ Linear feet

PERMIT NO. 8092

Date: 1-6-94

Inspected by: Thomas J. Boyle
Environmental Health Specialist

